

Gross Floor Area (Existing)	
Level	Area
Top of Slab	804 SF
T/O Dbl Wall Plate	1633 SF
	2437 SF

Gross Floor Area (Proposed)	
Level	Area
Proposed T/O Slab	1156 SF
Proposed Main Level	1987 SF
	3144 SF




McCarten Full Renovation

PROJECT NUMBER:
CD25-0701
ADDRESS:
588 Fire Route 46
Kawartha, Ontario

Site Plan

DRAWN BY: KC
CHECKED BY: SM
SCALE: As indicated
September 16, 2025

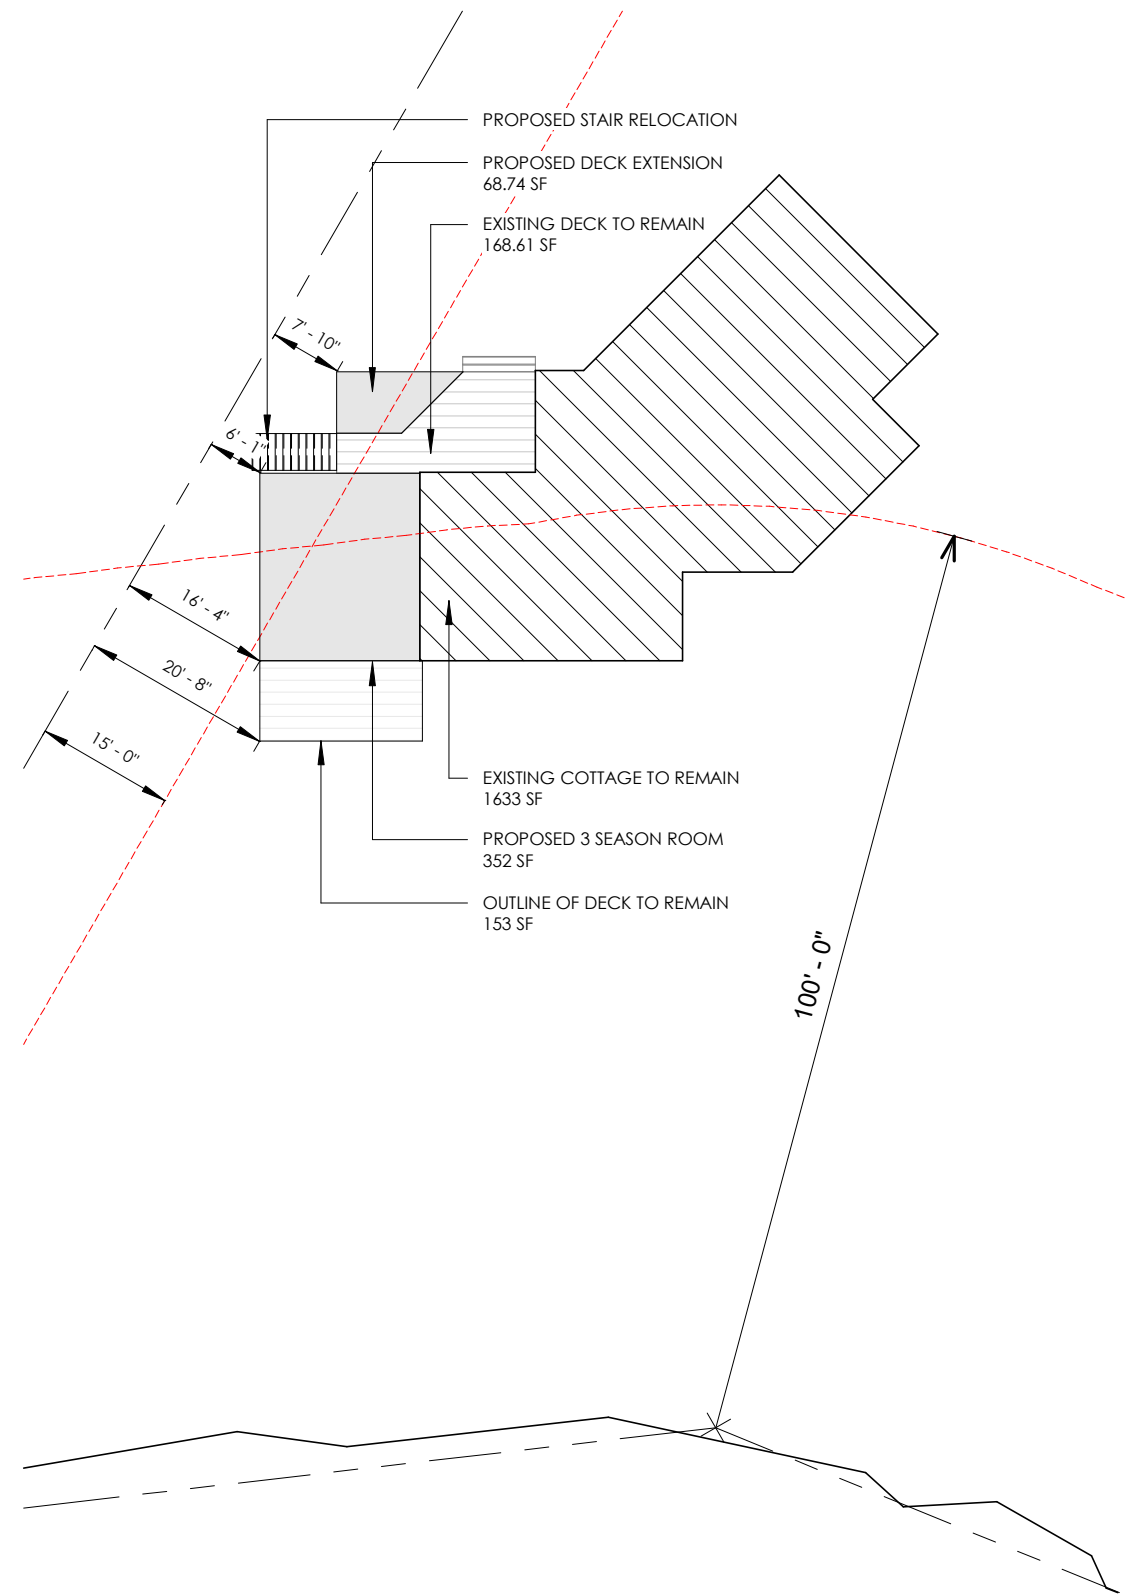

② MV Site Plan - (Proposed)
1 : 250

① MV Site Plan (Existing)
1 : 500