

PROJECT TITLE:

SITE PLAN

40 SISKIN LANE
NORTH KAWARTHA

DRAWING TITLE:

SITE PLAN



eco line
design
studio

email:

fabiennelehmann@yahoo.ca

tel: 705-875-0038

www.ecolinedesignstudio.com

BCIN 33321

Rev:

FEBRUARY 2025


PROJECT #:

Scale: As Shown

Drafted by Fabienne Lehmann
BCIN: 28161


SHEET #:

A0

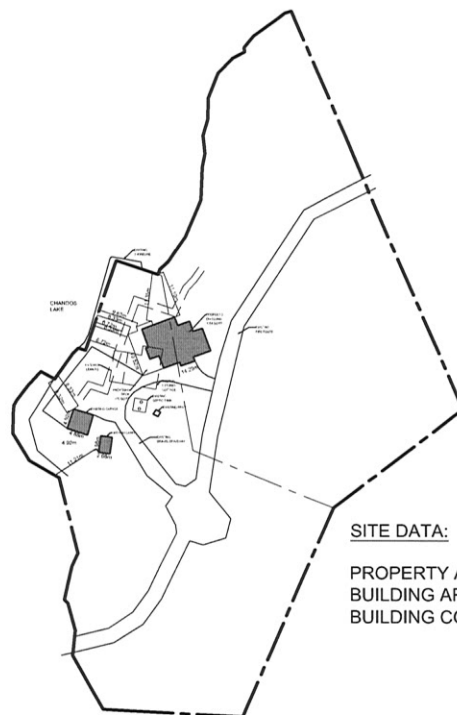

SITE DATA:

PROPERTY AREA: 9,331.1 m2
BUILDING AREA: 160.78m2
BUILDING COVERAG: 1.724%

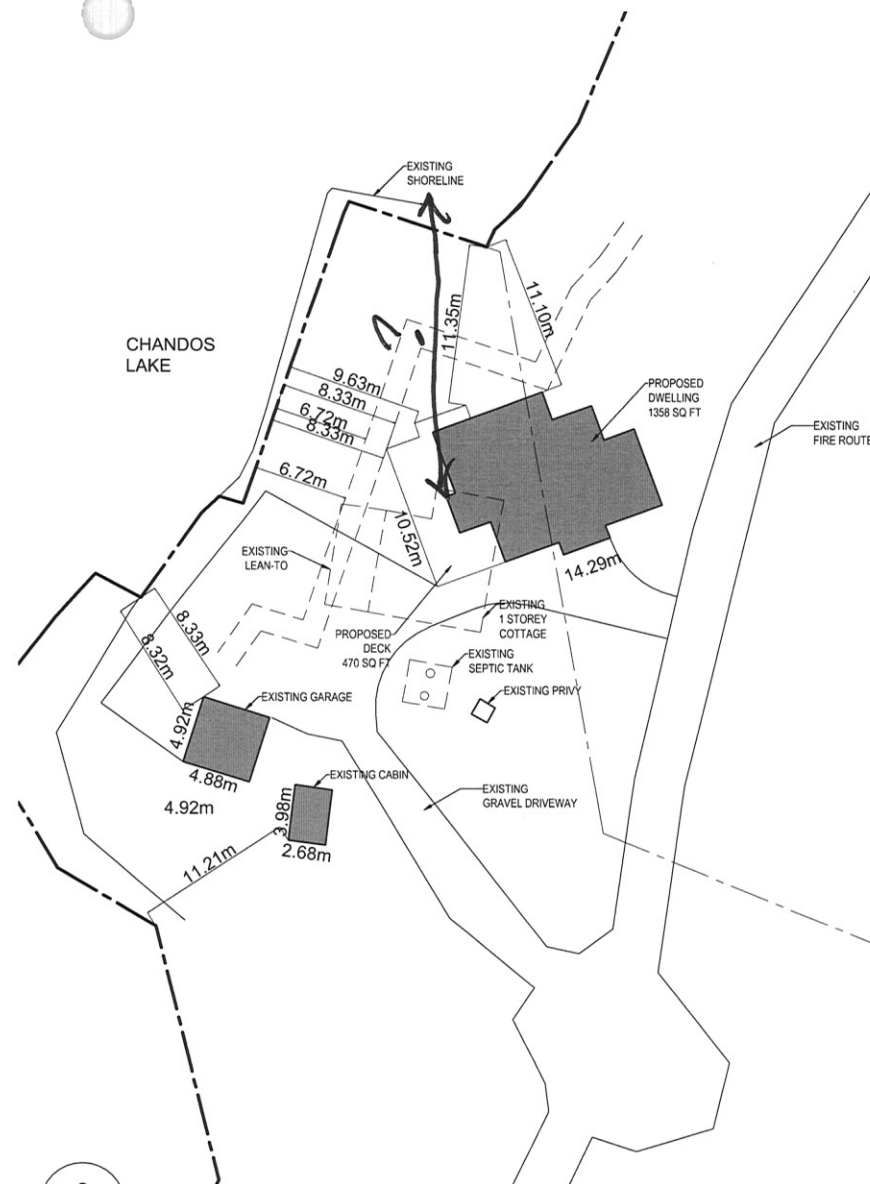

SITE PLAN


SCALE 1 INCH = 30 FEET



SITE PLAN
SCALE 1 INCH = 100 FEET



METRIC:
DISTANCES SHOWN ON THIS PLAN ARE IN METRES AND
ARE BE CONVERTED TO FEET BY DIVIDING BY 3.048

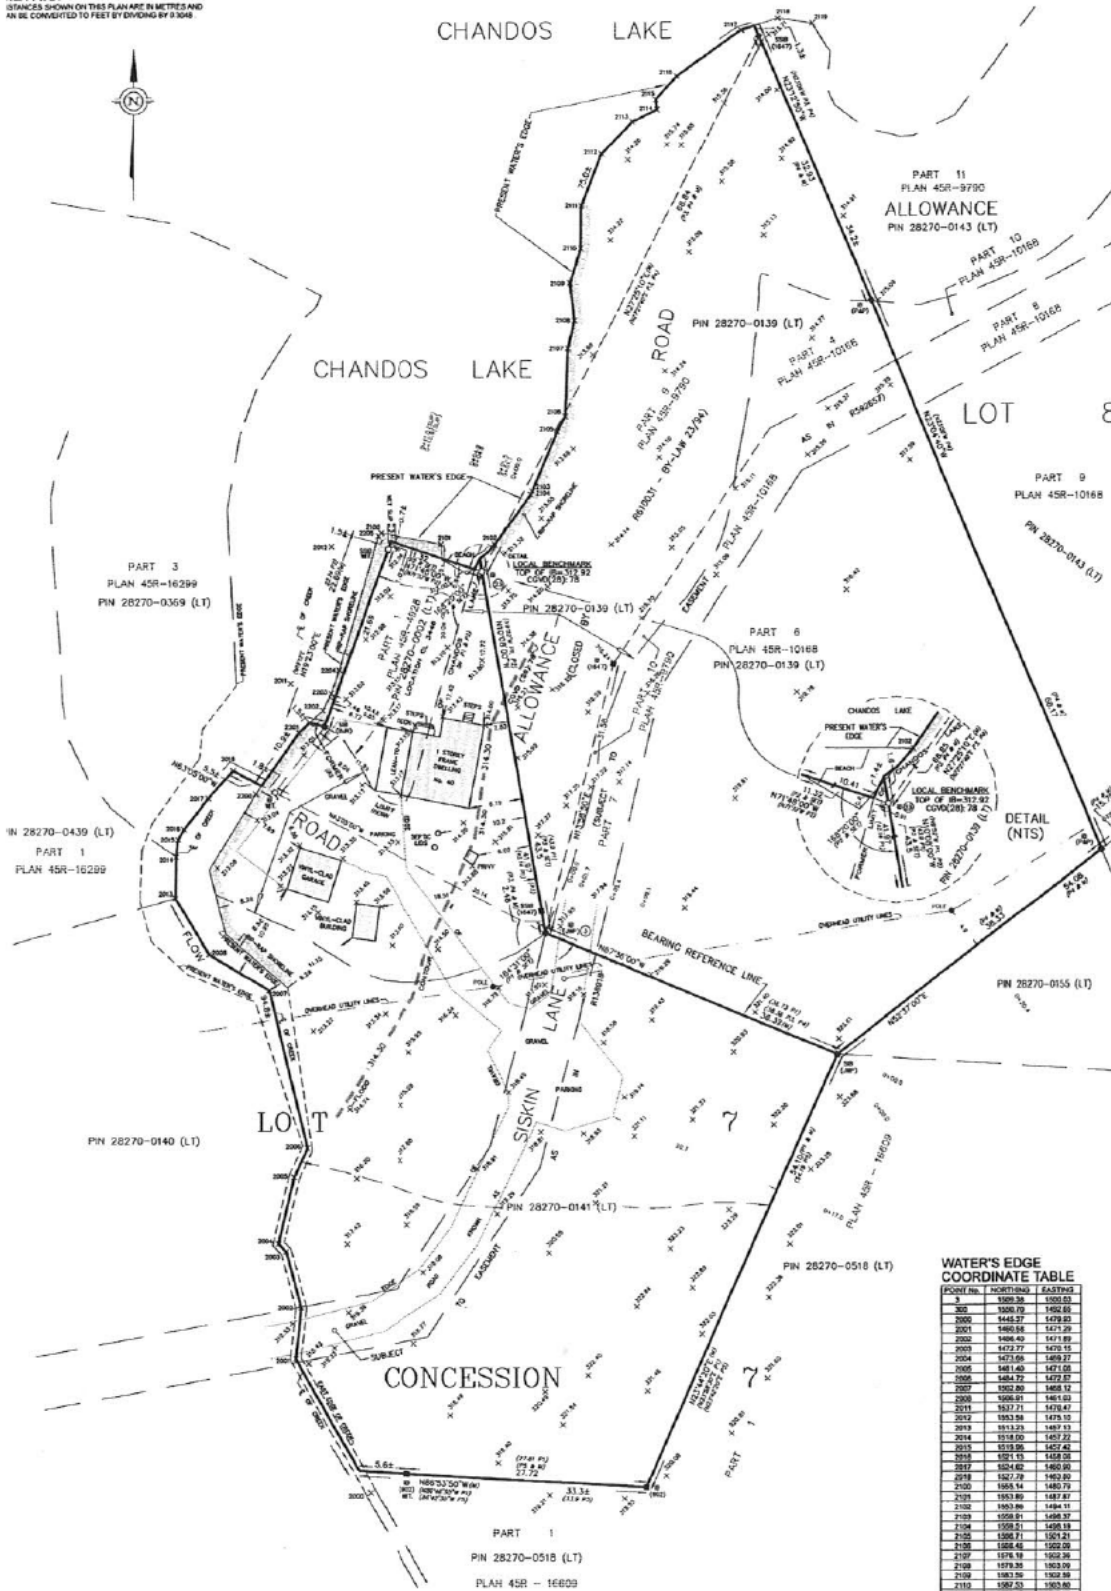

PART 1 -
SURVEYOR'S REAL PROPERTY REPORT
PLAN OF SURVEY OF
PART OF THE BED OF CHANDOS LAKE OPPOSITE
LOT 7, CONCESSION 7
PART OF LOT 7, CONCESSION 7
GEOGRAPHIC TOWNSHIP OF CHANDOS
TOWNSHIP OF NORTH KAWARTHA
COUNTY OF PETERBOROUGH

SCALE: 1:300

PART 2 - REPORT SUMMARY
THIS PLAN HAS BEEN PREPARED FOR THE USE OF:
ERIC AND RACHEL VANNETTEN
REGISTERED EASEMENTS AND/OR RIGHTS OF WAY:
SUBJECT TO AND TOGETHER WITH AN EASEMENT OVER LANDS DESCRIBED
IN RESERVATION AND RECORDS KNOWN AS SIGN LANE
NOTABLE FEATURES:
PMP MAP SHOWING LOCATED WEST AND NORTH OF PROPERTY LIMITS
COMPLIANCE WITH MUNICIPAL ZONING BY-LAWS:
NOT CERTIFIED BY THIS REPORT

SURVEYOR'S CERTIFICATE

I CERTIFY THAT:
1) THIS SURVEY AND PLAN ARE CORRECT AND ARE
IN ACCORDANCE WITH THE SURVEY ACT, THE
SURVEYORS ACT AND THE LAND TITLES ACT AND
THE REGULATIONS MADE UNDER THEM.
2) THE SURVEY WAS COMPLETED ON 31 JANUARY 2025

SIGNED AT LAKEFIELD, ONTARIO
THIS 12th DAY OF FEBRUARY, 2025

ONTARIO LAND SURVEYOR

LEGEND

- DENOTES SURVEY MONUMENT, FOUND
- DENOTES SURVEY MONUMENT, PLANTED
- DENOTES WITNESS
- SDB DENOTES STANDARD IRON BAR
- SDB DENOTES SHORT STANDARD IRON BAR
- DB DENOTES IRON BAR
- RB DENOTES ROUND IRON BAR
- M DENOTES MEASURED
- PAL DENOTES PERCE & LYONS, O.L.S.
- PAP DENOTES PERCE & PERCE, O.L.S.
- RTS DENOTES W.A. BERNARD, O.L.S.
- EAP DENOTES ELLIOTT & PARK, O.L.S.
- BUR DENOTES BRUNN & RAYMOND, O.L.S.
- WPF DENOTES A.V. PERCE, O.L.S.
- WAT DENOTES A.B. FLEQUEL, O.L.S.
- P1 DENOTES PLAN OF SURVEY BY W.R. COE, O.L.S.
- DATED 3 JANUARY 1954
- P2 DENOTES PLAN 45R-4028
- P3 DENOTES PLAN 45R-976
- P4 DENOTES PLAN 45R-10168
- P5 DENOTES PLAN 45R-10168
- NTS DENOTES NOT TO SCALE
- + 823.0 DENOTES SPOT ELEVATION (CCO/2876)
- CCO/2876 DENOTES CANADIAN GEODETIC VERTICAL DATUM OF 1988
1979 ADJUSTMENT

BEARINGS SHOWN HEREON ARE ASTROLOGICAL DERIVED FROM THE SOUTHERLY LINE
OF PART 6 PLAN 45R-10168, WITHIN A BEARING OF 1/4 DEGREE
FOR BEARING COMMISSIONS, A NOTATION OF 1/4 DEGREE CLOCKWISE
WAS APPLIED TO BEARINGS SHOWN ON P5

**WATER'S EDGE
COORDINATE TABLE**

POINT NO.	NORTHING	EASTING
2000	1000.00	1000.00
2001	1000.79	1000.89
2002	1001.57	1001.69
2003	1002.36	1002.49
2004	1003.15	1003.29
2005	1003.94	1004.08
2006	1004.73	1004.87
2252	1199.07	1199.21
2253	1199.86	1199.99
2254	1200.65	1200.78
2255	1201.44	1201.57
2256	1202.23	1202.36
2257	1203.02	1203.15
2258	1203.81	1203.94
2259	1204.60	1204.73
2260	1205.39	1205.52
2261	1206.18	1206.31
2262	1206.97	1207.10
2263	1207.76	1207.89
2264	1208.55	1208.68
2265	1209.34	1209.47
2266	1210.13	1210.26
2267	1210.92	1211.05
2268	1211.71	1211.84
2269	1212.50	1212.63
2270	1213.29	1213.42
2271	1214.08	1214.21
2272	1214.87	1215.00
2273	1215.66	1215.79