




Chandos Lake

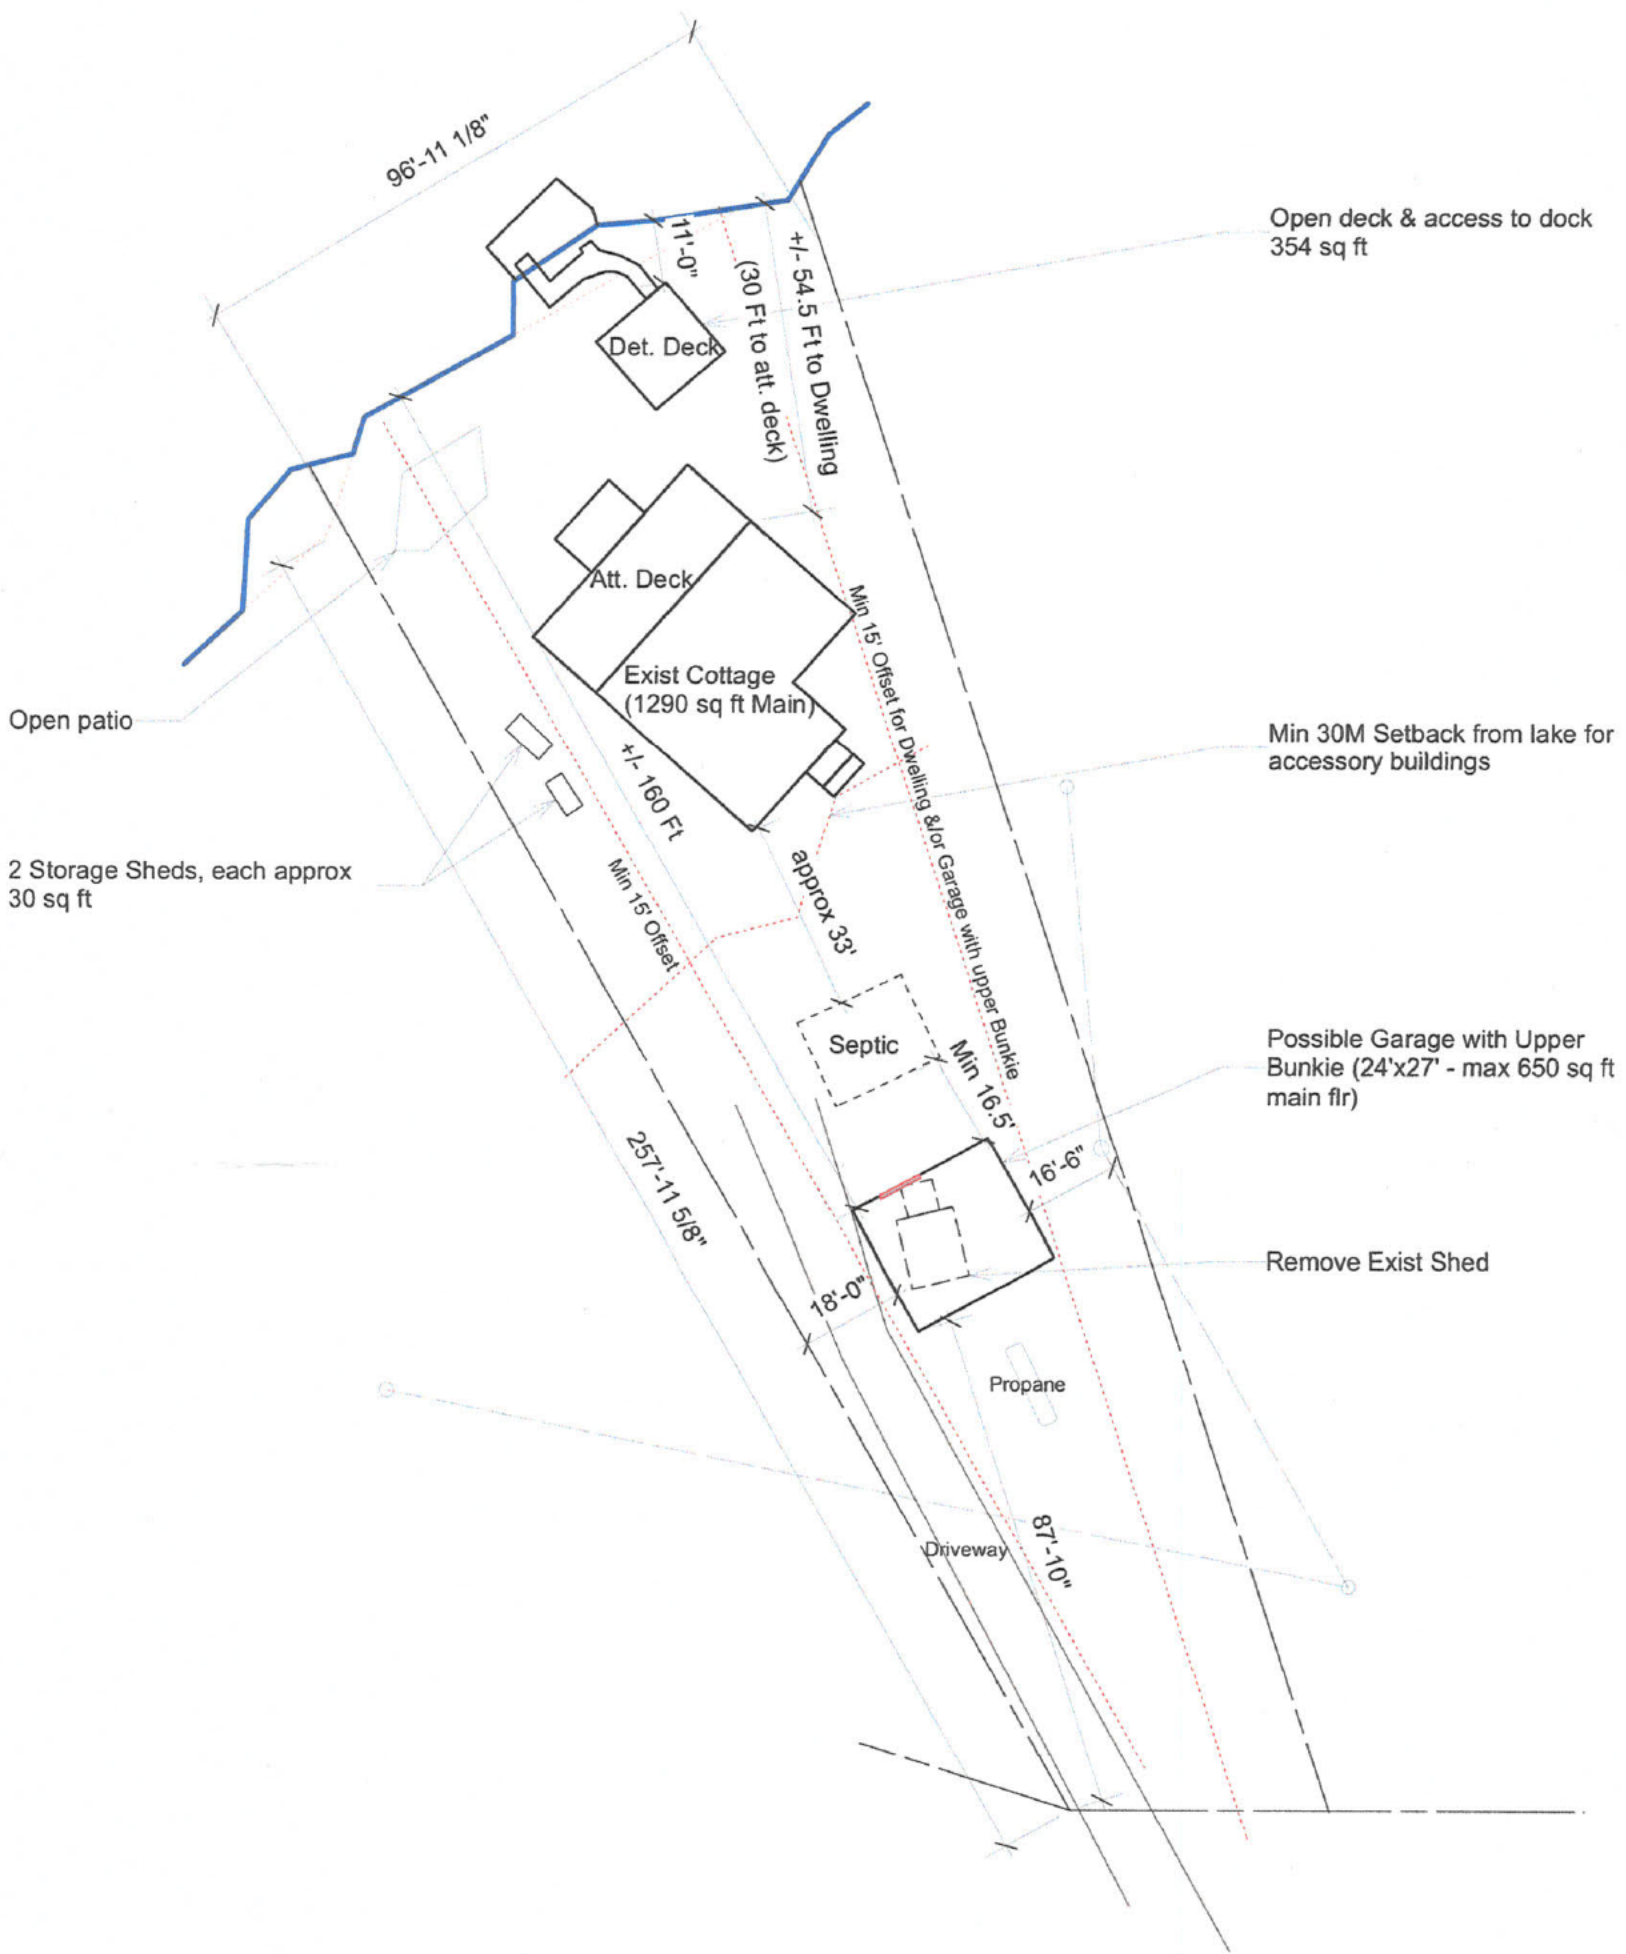

Con. 10, Pt Lot 11, + Shore Right of Way
 Lot Size = 0.466 Acres (20291 sq ft)
 Exist Lot Coverage = 12.3% (10% Dwelling - at maximum)
 Proposed Lot Coverage = Max 15%

Client/Address: Kim & Gord Sutherland 32 Red Start Lane, Chandos Lake, Township of North Kawartha				
Design Firm: Cindy L. Schumann		Drawing Title : Proposed Site Plan		
[Redacted]		Drawn By : Cindy Schumann		
BCIN 32834	Scale: 1/32"=1'	Date :	Rev On:	Sheet # Project 01/23