


CAUTION: THIS IS NOT PLAN OF SURVEY

METRIC:
DIMENSIONS SHOWN ON THIS PLAN ARE IN METRES AND
CAN BE CONVERTED TO FEET BY DIVIDING BY 0.3048

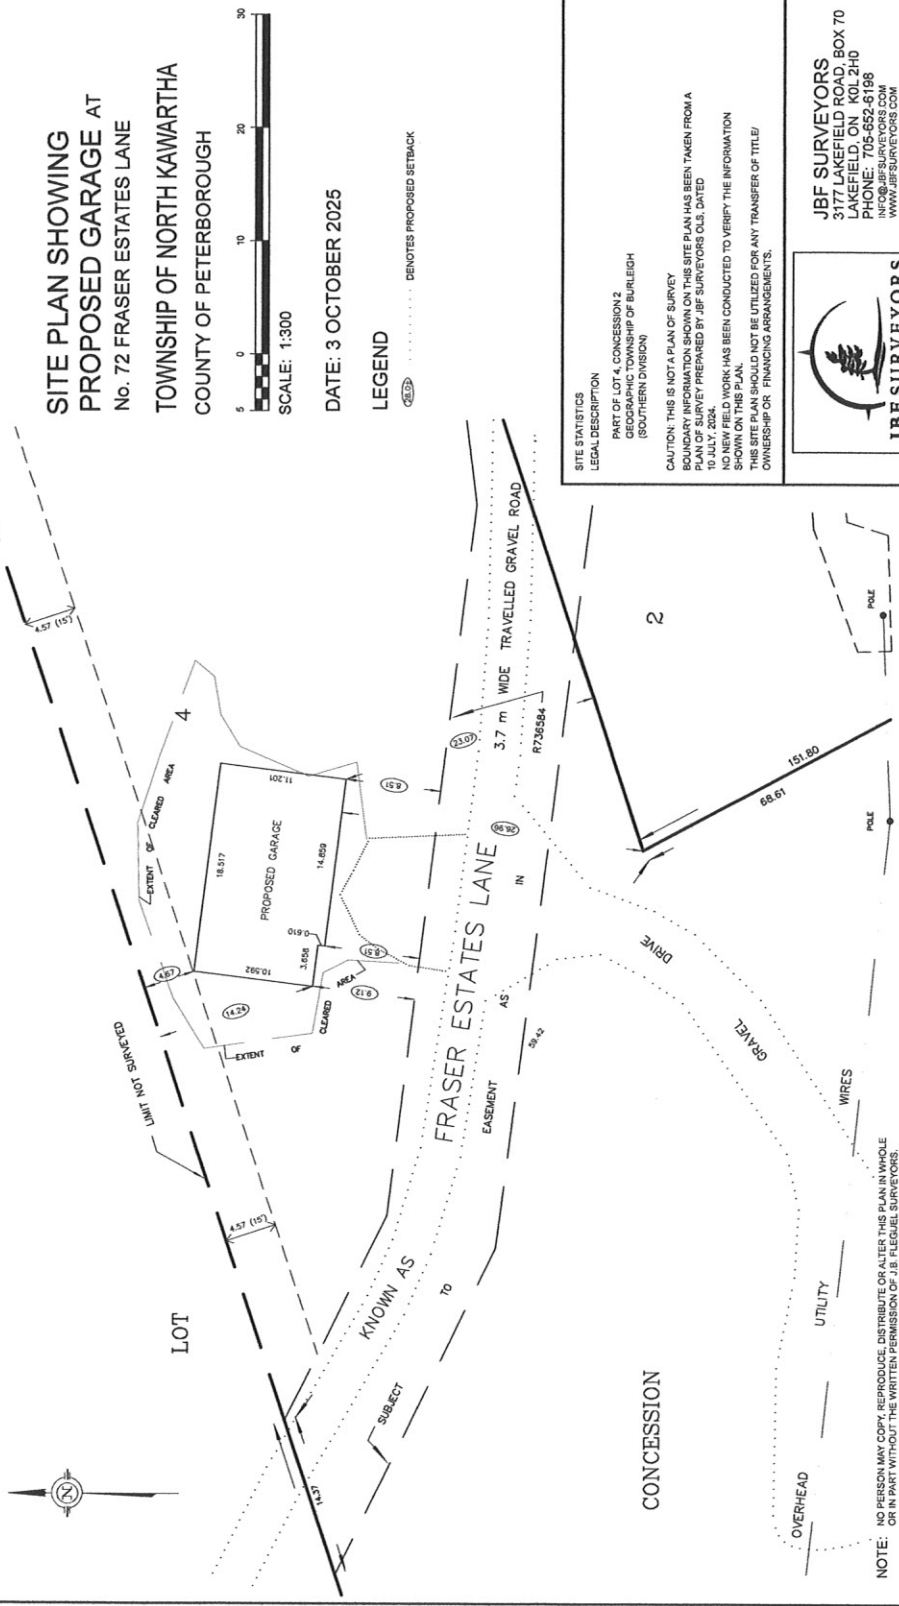

SITE STATISTICS
LEGAL DESCRIPTION
PART OF LOT 4, CONCESSION 2
GEOGRAPHIC TOWNSHIP OF BURLEIGH
(SOUTHERN DIVISION)

CAUTION: THIS IS NOT A PLAN OF SURVEY
BOUNDARY INFORMATION SHOWN ON THIS SITE PLAN HAS BEEN TAKEN FROM A
PLAN OF SURVEY PREPARED BY JBF SURVEYORS OLS, DATED
10 JULY, 2024.
NO NEW FIELD WORK HAS BEEN CONDUCTED TO VERIFY THE INFORMATION
SHOWN ON THIS PLAN. THE INFORMATION IS BASED ON THE INFORMATION
PROVIDED BY THE OWNER AND IS NOT TO BE UTILIZED FOR ANY TRANSFER OF TITLE/
OWNERSHIP OR FINANCING ARRANGEMENTS.

JBF SURVEYORS
3177 LAKEFIELD ROAD, BOX 70
LAKEFIELD, ON. K0L 2H0
PHONE: 705-852-8196
WWW.JBFSURVEYORS.COM

JBF SURVEYORS

NOTE: NO PERSON MAY COPY, REPRODUCE, DISTRIBUTE OR ALTER THIS PLAN IN WHOLE
OR IN PART WITHOUT THE WRITTEN PERMISSION OF J.B. FLEGUEL SURVEYORS.
© JBF SURVEYORS 2025

PLAN OF SURVEY OF
PART OF LOT 4
CONCESSION 2
GEOGRAPHIC TOWNSHIP OF F
(SOUTHERN DIVISION)
TOWNSHIP OF NORTH KAW
COUNTY OF PETERBOROUGH

SCALE: 1:500

SURVEYOR'S CERTIFICATE

I CERTIFY THAT:

- 1) THIS SURVEY AND PLAN ARE CORRECT AND ARE IN ACCORDANCE WITH THE SURVEYS ACT, THE SURVEYORS ACT AND THE LAND TITLES ACT AND THE REGULATIONS MADE UNDER THEM.
- 2) THE SURVEY WAS COMPLETED ON 30th APRIL, 2024.

SIGNED AT LAKEFIELD, ONTARIO
THIS 10th DAY OF JULY, 2024

CHRISTOPHER E. MUSCLOW
ONTARIO LAND SURVEYOR

LEGEND

- DENOTES SURVEY MONUMENT, FOUND
WIT DENOTES WITNESS
E&P DENOTES ELLIOTT & PARR, O.L.S.
P1 DENOTES PLAN 45R-13693
CGV(23) DENOTES CANADIAN GEODETIC VERTIC

BEARINGS SHOWN HEREON ARE ASTRONOMIC DERIVED FROM THE
LINE BETWEEN PARTS 2 & 3, PLAN 45R-13693, HAVING A BEARING OF
N28°02'20"W

STONY LAKE

NOTE: THE ELEVATION OF STONY LAKE IS ARTIFICIALLY REGULATED BY THE TRENT SEVERN WATERWAY - PARKS CANADA. ELEVATIONS ARE GEODETIC AND ARE REFERENCED TO A TSW BENCHMARK, BEING A BRASS MONUMENT SET IN THE TOP OF THE CONCRETE RETAINING WALL ON THE NORTH END OF THE DAM AT THE OUTLET OF CLEAR LAKE IN THE HAMLET OF YOUNG'S POINT. ELEVATION = 235.96 (CQ049)

NOTE: NO PERSON MAY COPY, REPRODUCE, DISTRIBUTE OR ALTER THIS PLAN IN WHOLE OR IN PART WITHOUT THE WRITTEN PERMISSION OF JIBF SURVEYORS.
© JIBF SURVEYORS 2024

PROJ. # 9322

JBF SURVEYORS
3177 LAKEFIELD ROAD,
LAKEFIELD, ON. K0L 2H0
PHONE: 705-852-6188
INFO@JBF.SURVEYORS.COM
WWW.JBF.SURVEYORS.COM

JBF SURVEYORS
3177 LAKEFIELD ROAD,
LAKEFIELD, ON K0L2H1
PHONE: 705-652-6198
INFO@JBF.SURVEYORS.COM
WWW.JBF.SURVEYORS.COM

ASSOCIATION OF ONTARIO
LAND SURVEYORS
PLAN SUBMISSION FORM
V-62295

