




LAKESIDE COUNTRY HOMES  
BANCROFT, ONTARIO  
613-332-7100

**VICKERY HOME**  
501 KNOX POINT ROAD  
NORTH KAWARTHA

|              |                 |           |                  |
|--------------|-----------------|-----------|------------------|
| SCALE:       | AS SHOWN        | DRAWN BY: | TODD BERTRAM     |
| DATE ISSUED: | 23-JUN-26       | BCIN:     | BCIN 40215       |
| DRAWING:     | FRONT ELEVATION |           | DWG #: <b>A9</b> |

LOT SIZE = 21400 SQ FT +/-  
DWELLING LOT COVERAGE = 4.9%  
ACCESSORY BUILDING LOT COVERAGE = 1.1%

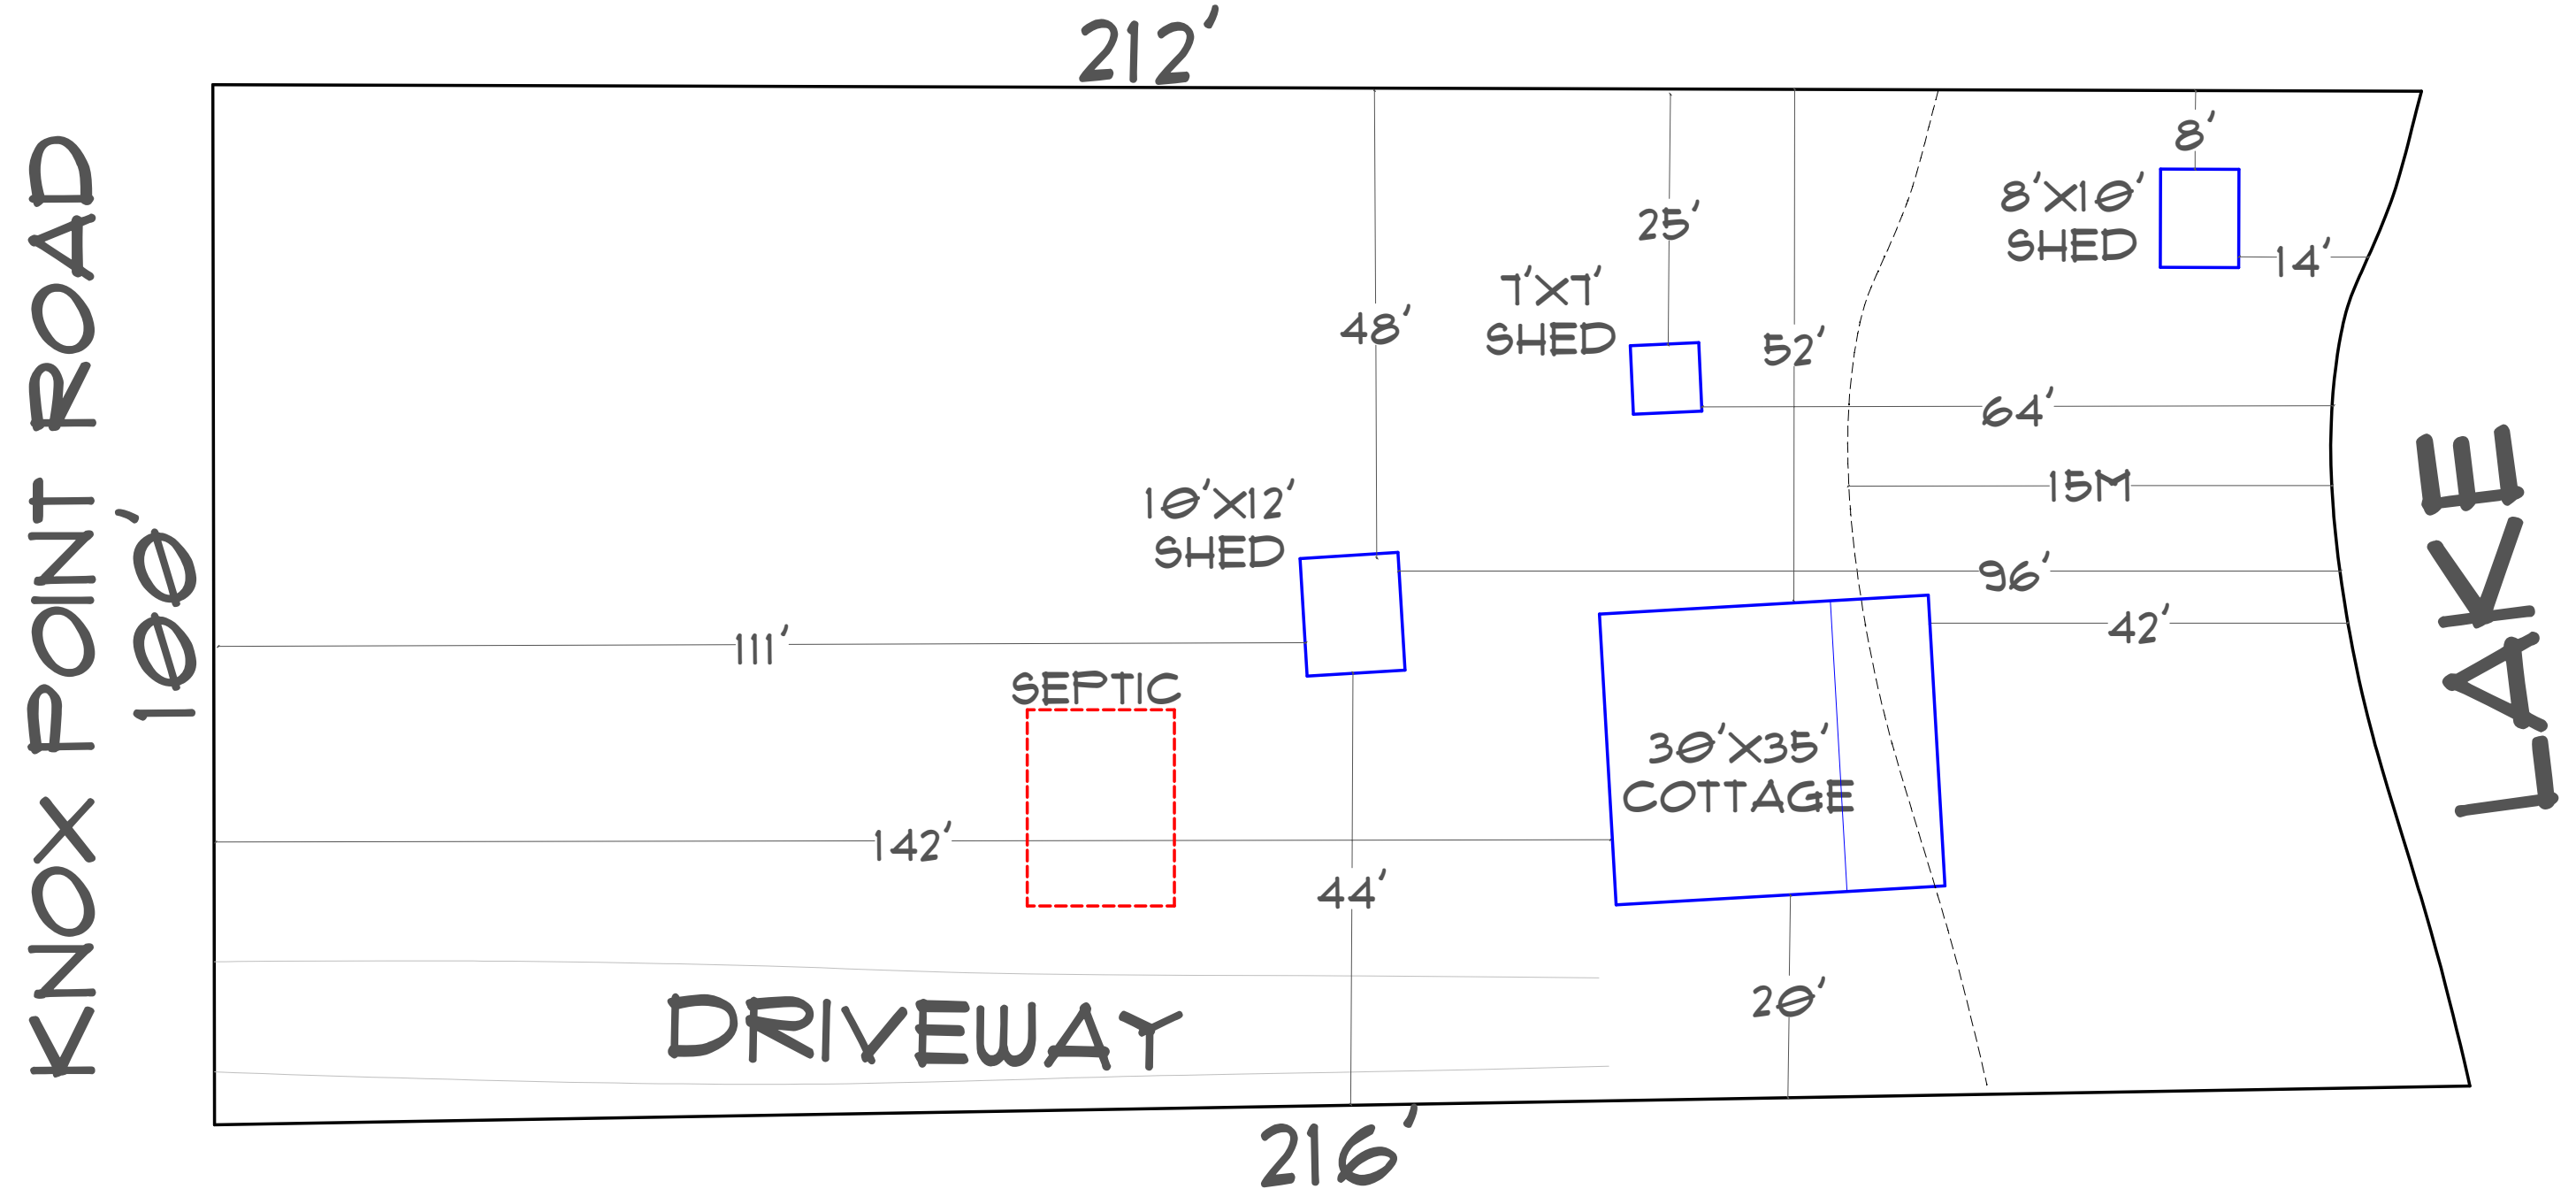


|                                                             |              |                    |           |              |
|-------------------------------------------------------------|--------------|--------------------|-----------|--------------|
| LAKESIDE COUNTRY HOMES<br>BANCROFT, ONTARIO<br>613-332-7100 | SCALE:       | AS SHOWN           | DRAWN BY: | TODD BERTRAM |
|                                                             | DATE ISSUED: | 23-JUN-26          | BCIN:     | BCIN 40215   |
|                                                             | DRAWING:     | EXISTING SITE PLAN |           | DWG#:        |

VICKERY HOME  
501 KNOX POINT ROAD  
NORTH KAWARTHA

A10

LOT SIZE = 21400 SQ FT +/-  
DWELLING/GARAGE LOT COVERAGE = 14.8%  
ACCESSORY BUILDING LOT COVERAGE = 0.9%

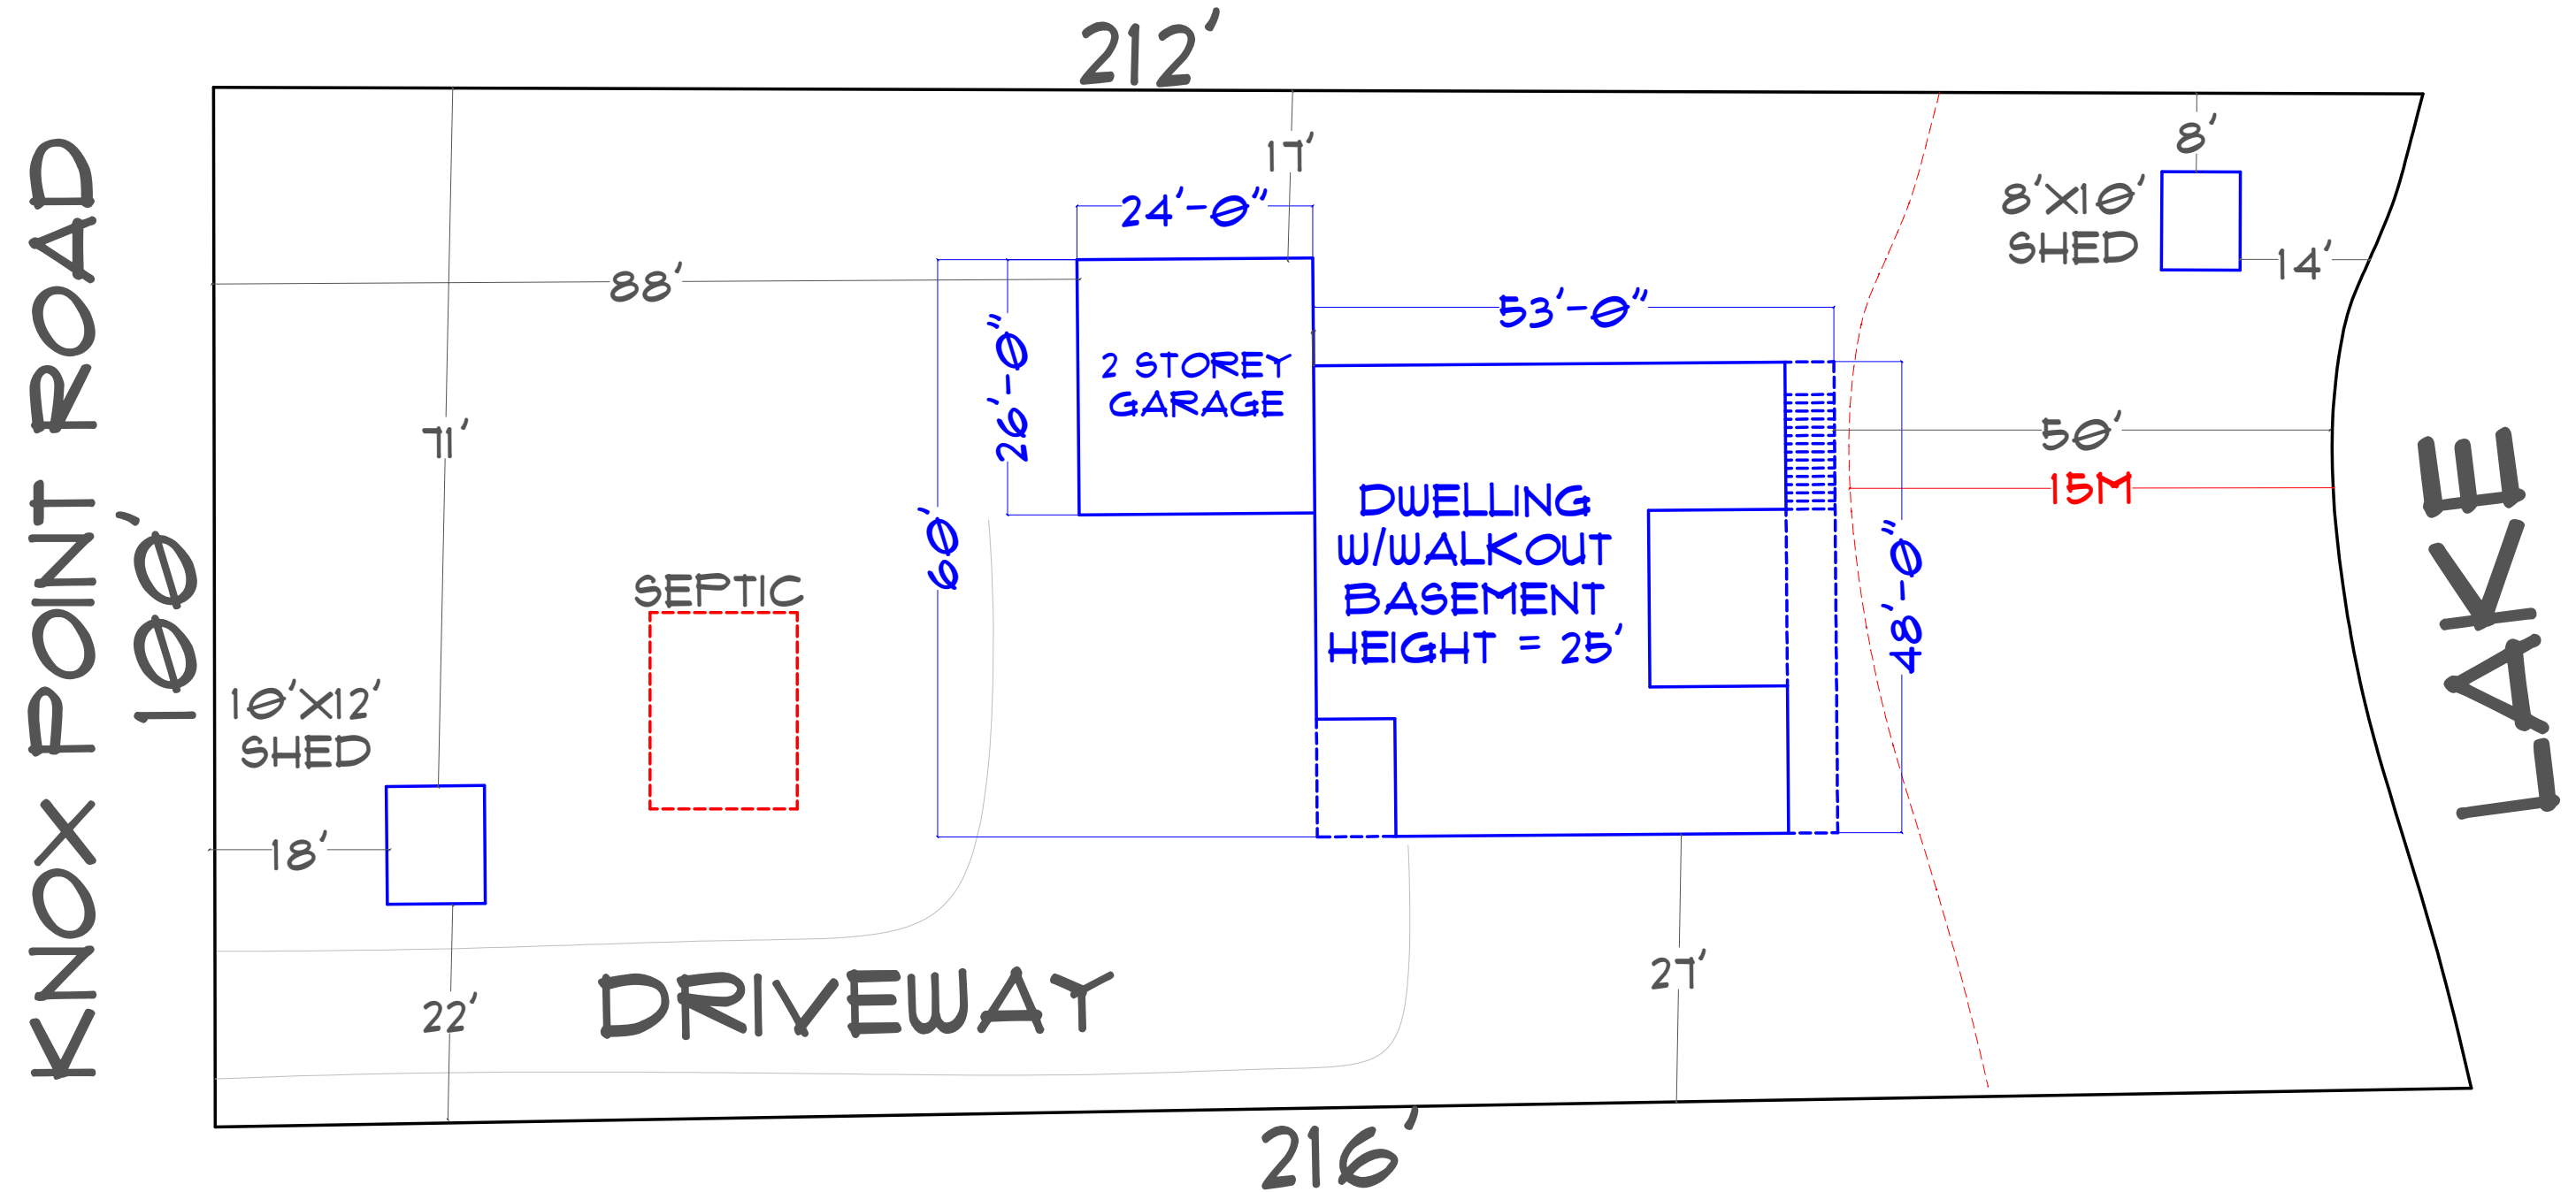

LAKESIDE COUNTRY HOMES  
BANCROFT, ONTARIO  
613-332-7100

VICKERY HOME  
501 KNOX POINT ROAD  
NORTH KAWARTHA

|              |                    |           |              |
|--------------|--------------------|-----------|--------------|
| SCALE:       | AS SHOWN           | DRAWN BY: | TODD BERTRAM |
| DATE ISSUED: | 23-JUN-26          | BCIN:     | BCIN 40215   |
| DRAWING:     | PROPOSED SITE PLAN |           | DWG#:        |
|              |                    |           | A11          |