


Client/Address: S. Hindle-Rich & G. Rich 81 Narrows Pt Road, Chandos Lake Township of North Kawartha	Design Firm: Cindy L. Schumann 1264 FR 89, PO Box 256, Apsley, Ontario K0L 1A0 PH 705-656-1924 BCIN 32834
Drawing Title: Site Plan	Drawn By: Cindy Schumann
Scale: 1/16"=1'	Date: 03/07/12
Rev On: 1	Sheet # Project: 03/12

Lot Size = 0.32 Acres  
 Exist Lot Coverage = 12.1%  
 New Lot Coverage = 13.5%  
 Main Dwelling Unit = 8.7%

Con. 7, Lot 12

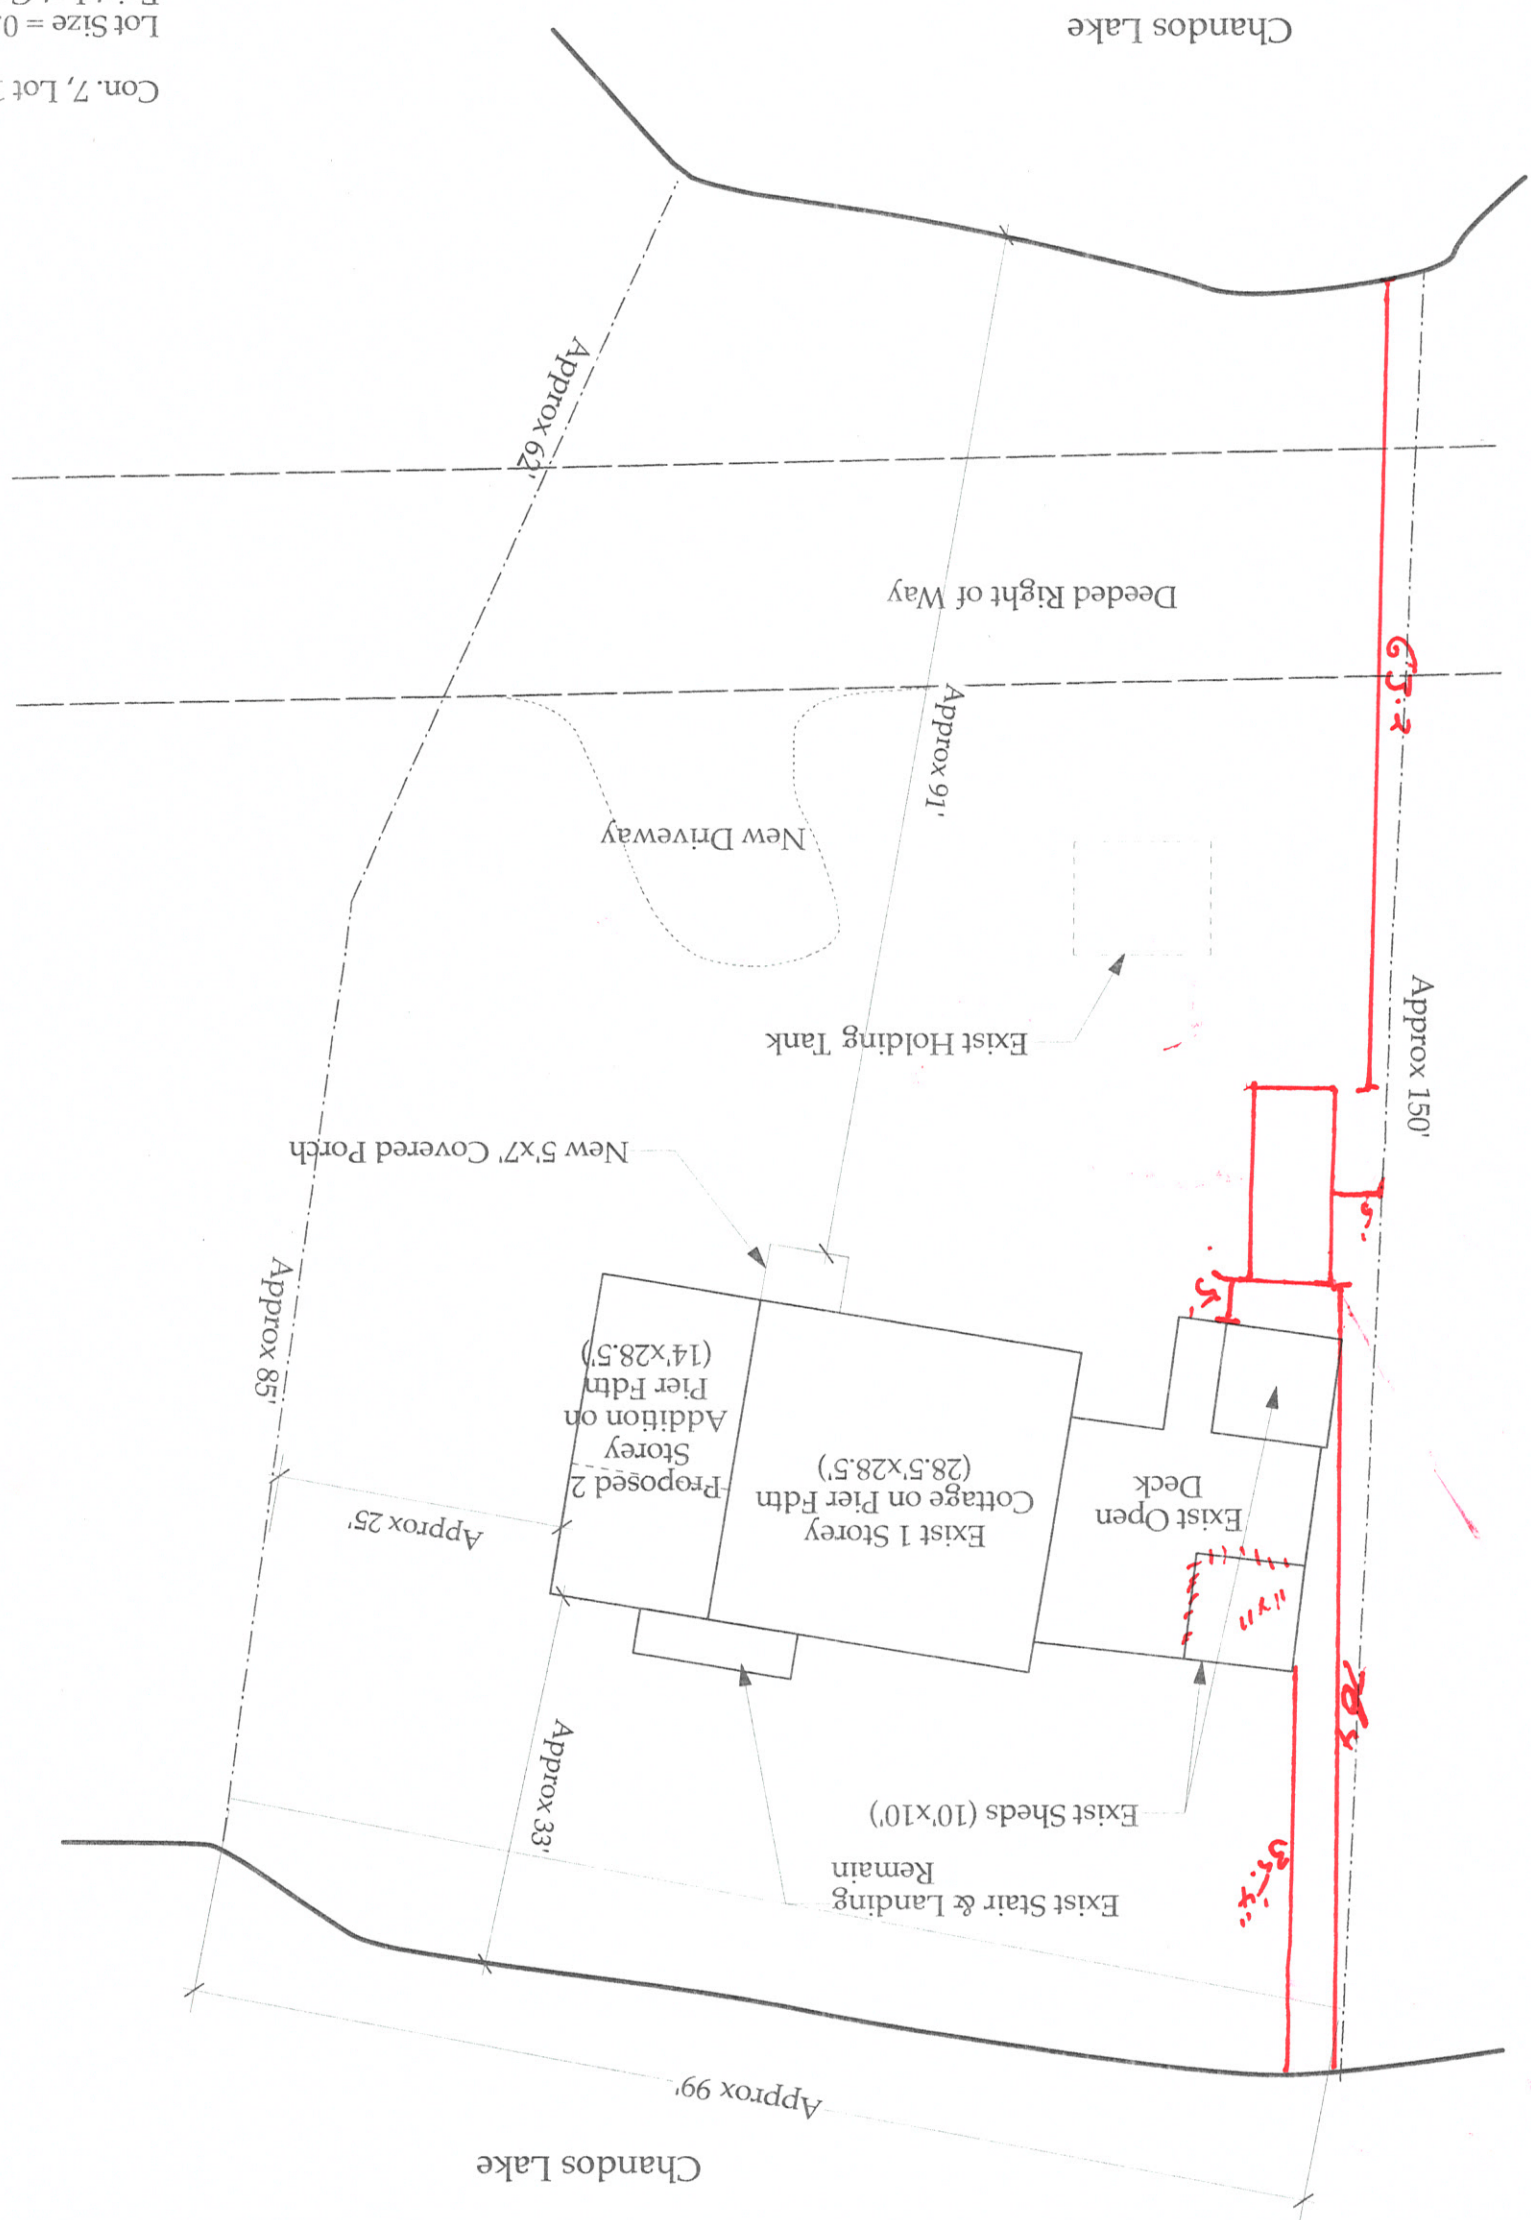

N

