


**APPROVED**



**AMBER & ADAM DRAGISIC**  
**236 NORTHEYS BAY ROAD**  
**WOODVIEW, ON K0L 3E0**

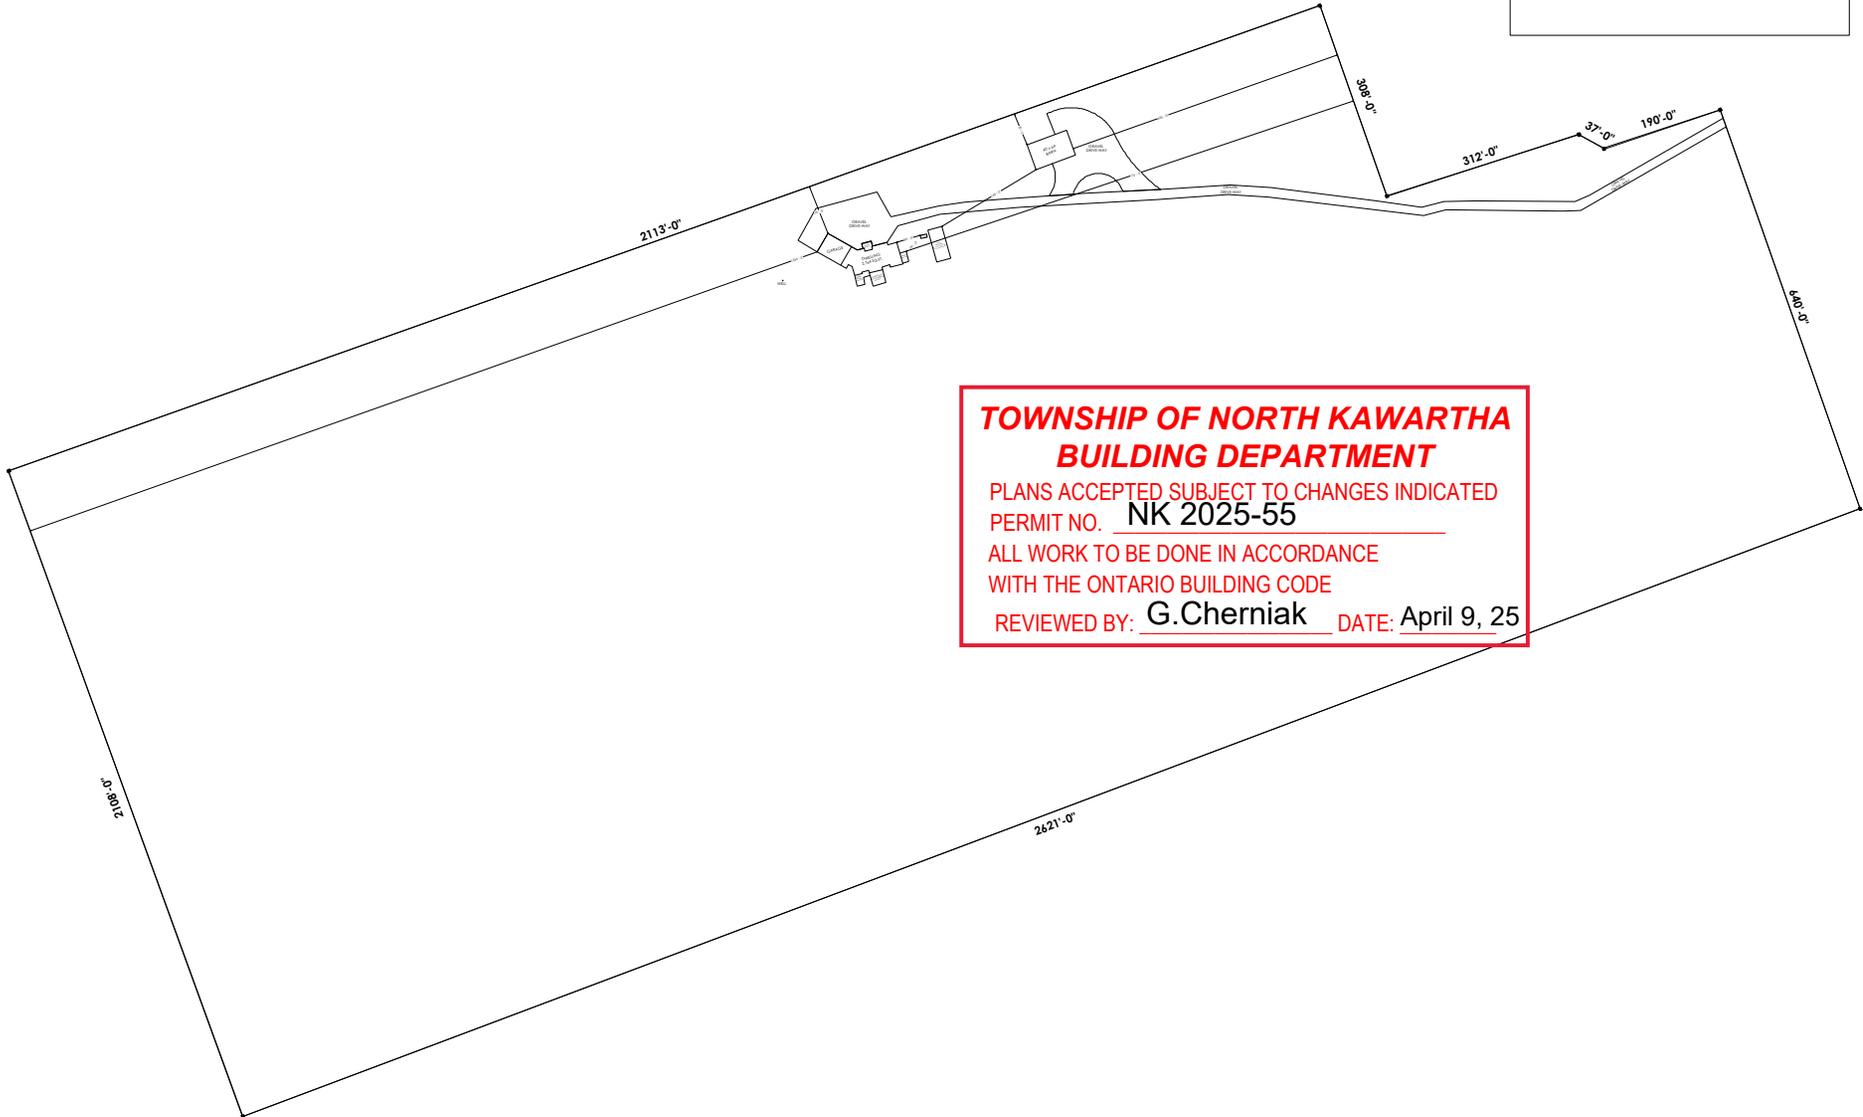

**TOWNSHIP OF NORTH KAWARTHA**  
**BUILDING DEPARTMENT**  
PLANS ACCEPTED SUBJECT TO CHANGES INDICATED  
PERMIT NO. NK 2025-55  
ALL WORK TO BE DONE IN ACCORDANCE  
WITH THE ONTARIO BUILDING CODE  
REVIEWED BY: G.Cherniak DATE: April 9, 25