


Site Plan - Armstrong
 9636 Highway 28
 Dated: April 8, 2026

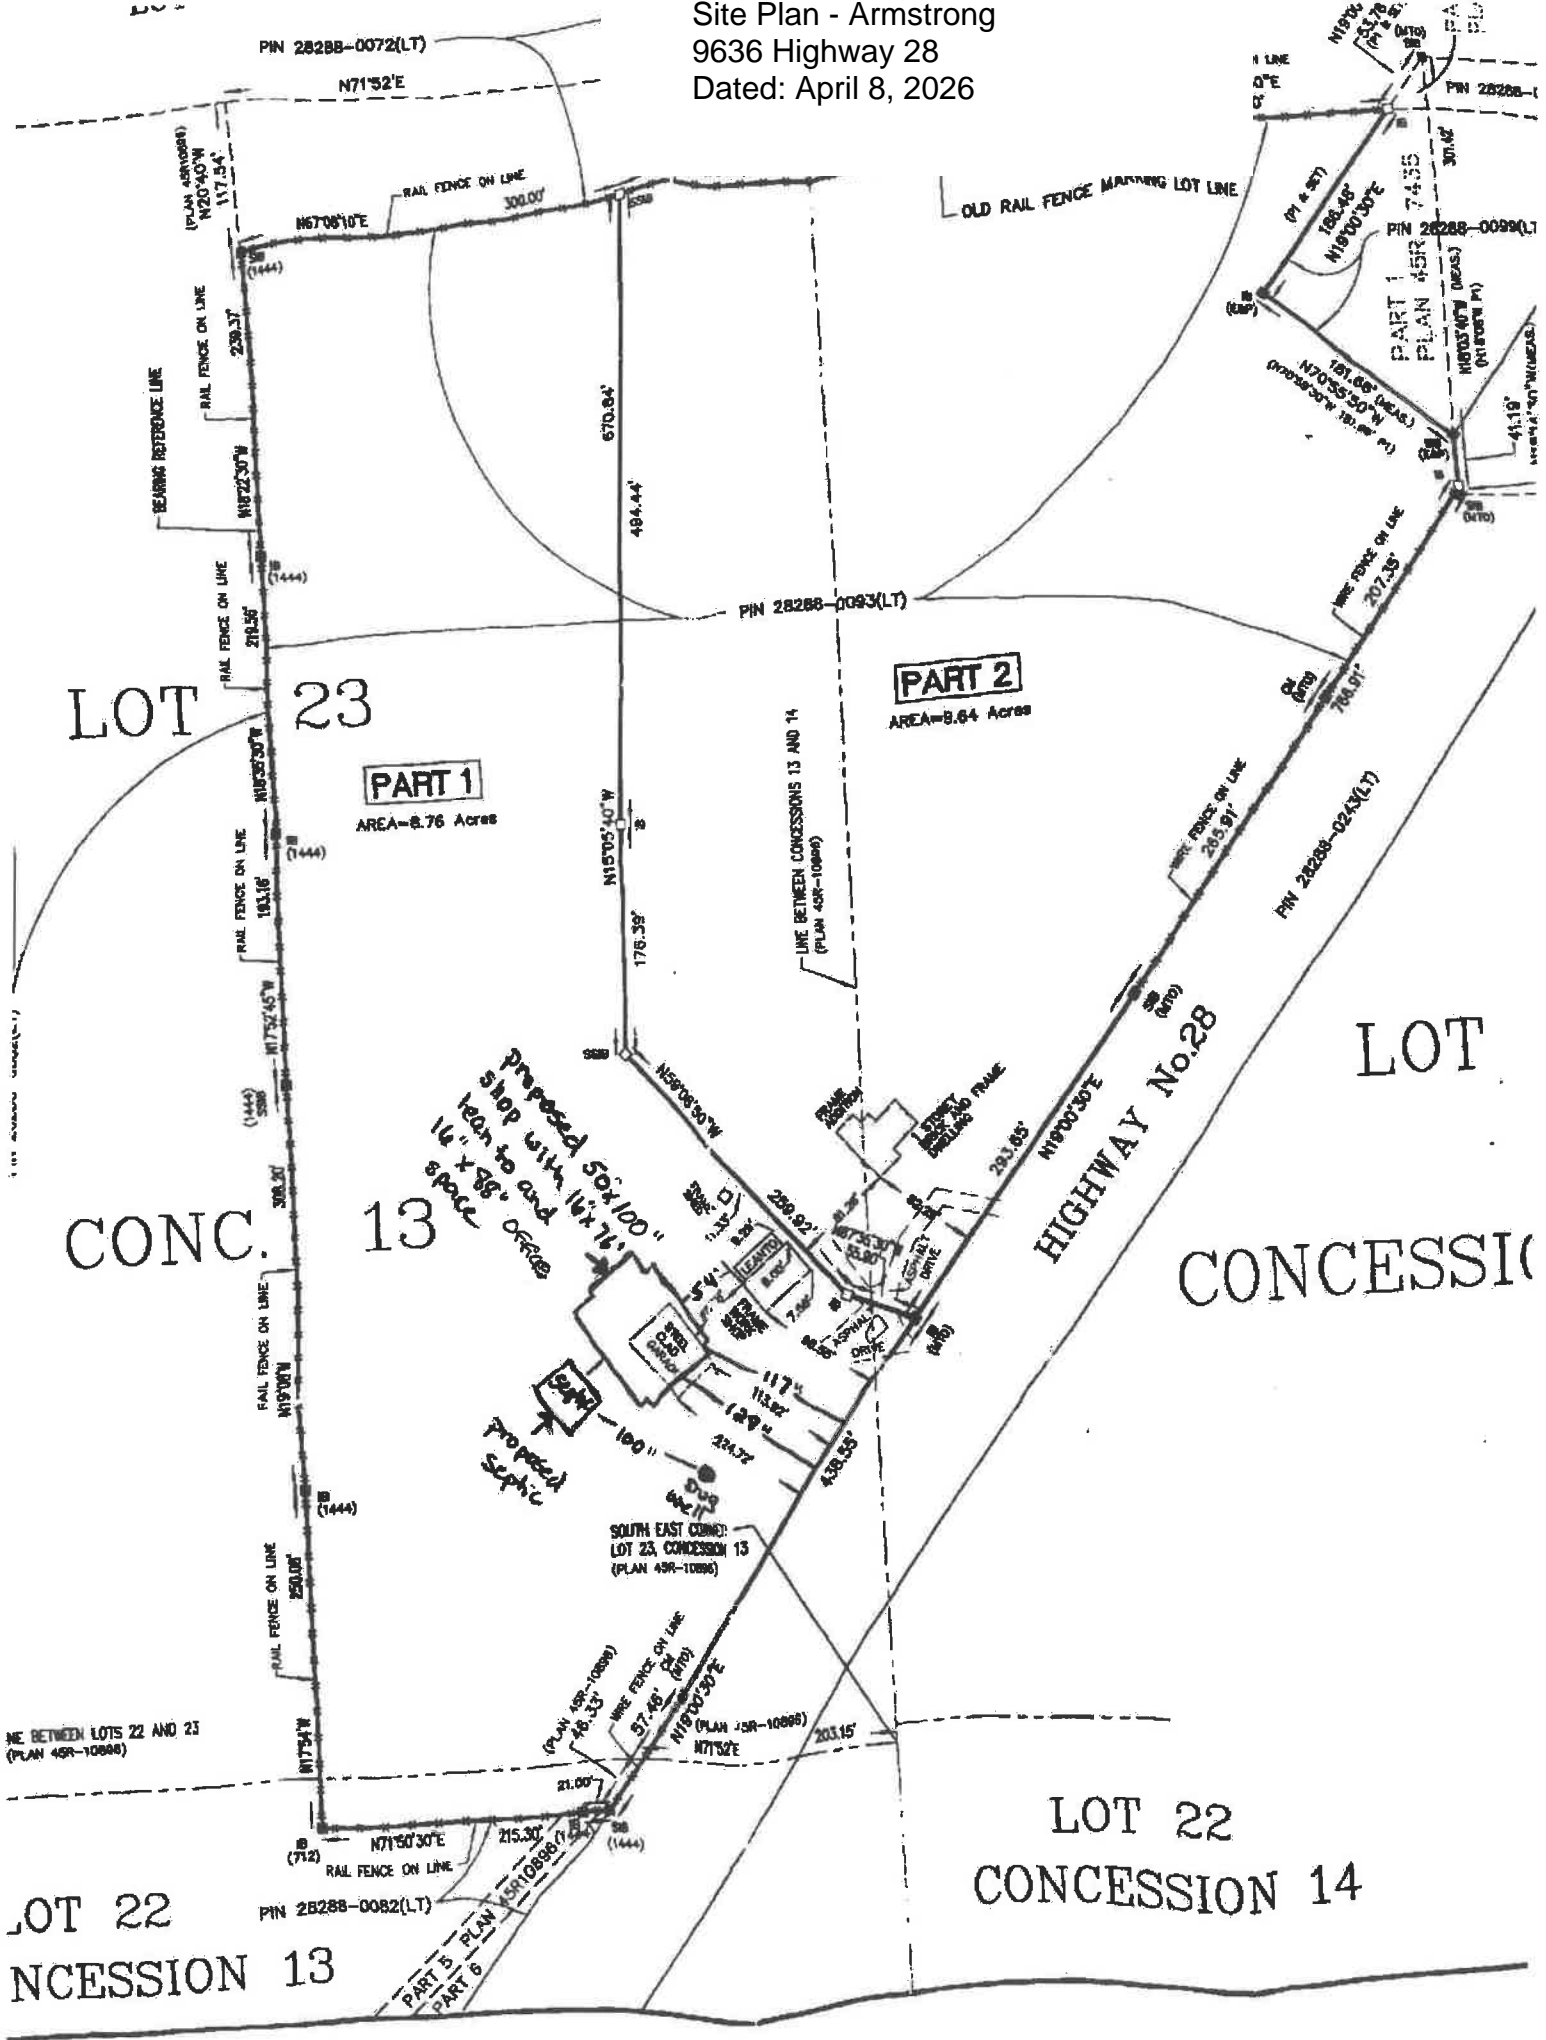

LOT 23

PART 1
 AREA=8.76 Acres

PART 2
 AREA=8.64 Acres

CONC. 13

CONCESSION 14

HIGHWAY No.28

LOT

LOT 22
 CONCESSION 13

LOT 22
 CONCESSION 14

Proposed 50x100' shop with 16' x 88' office lean-to and space

Proposed septic

SOUTH EAST CORNER:
 LOT 23, CONCESSION 13
 (PLAN 43R-10886)

PIN 28288-0072(LT)

N71°52'E

PLAN 43R-10886
 N20°40'W
 117.54'















