

SKETCH



OF LOT 20, REGISTERED PLAN No. 24,
GEOGRAPHIC TOWNSHIP OF BURLEIGH,
NOW IN THE,

TOWNSHIP OF NORTH KAWARTHA

COUNTY OF PETERBOROUGH

SCALE - 1 : 500  METRES

DISTANCES & COORDINATES SHOWN ON THIS PLAN ARE IN METRES
AND CAN BE CONVERTED TO FEET BY DIVIDING BY 0.3048.

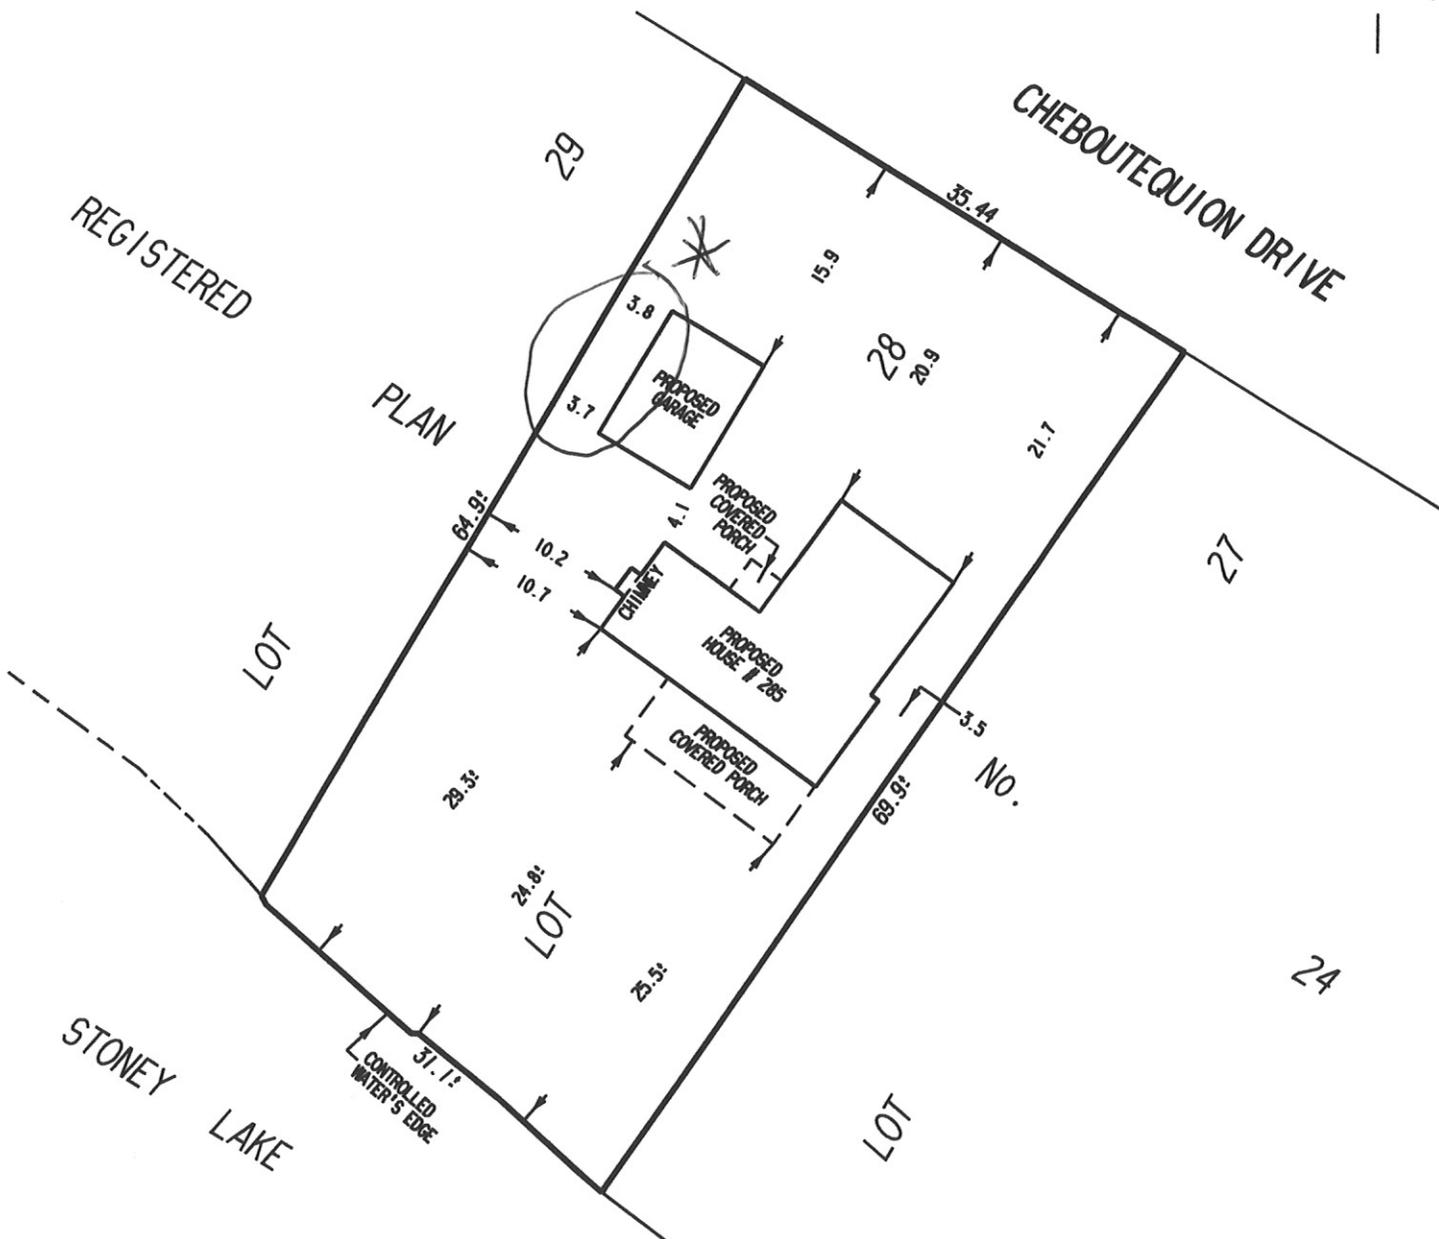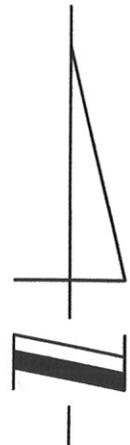

DECEMBER 4, 2025

CADD FILE: 85169-SK_1.DPD
PROJECT No. 85169-SK

H. F. GRANDER Co. Ltd.
ONTARIO LAND SURVEYOR
1575 HIGHWAY 7A WEST, UNIT 2A
POST OFFICE BOX 616
PORT PERRY, ONTARIO
L9L 1A6
TEL. (905) 985-3600
FAX. (905) 985-2347