


CHANDOS LAKE

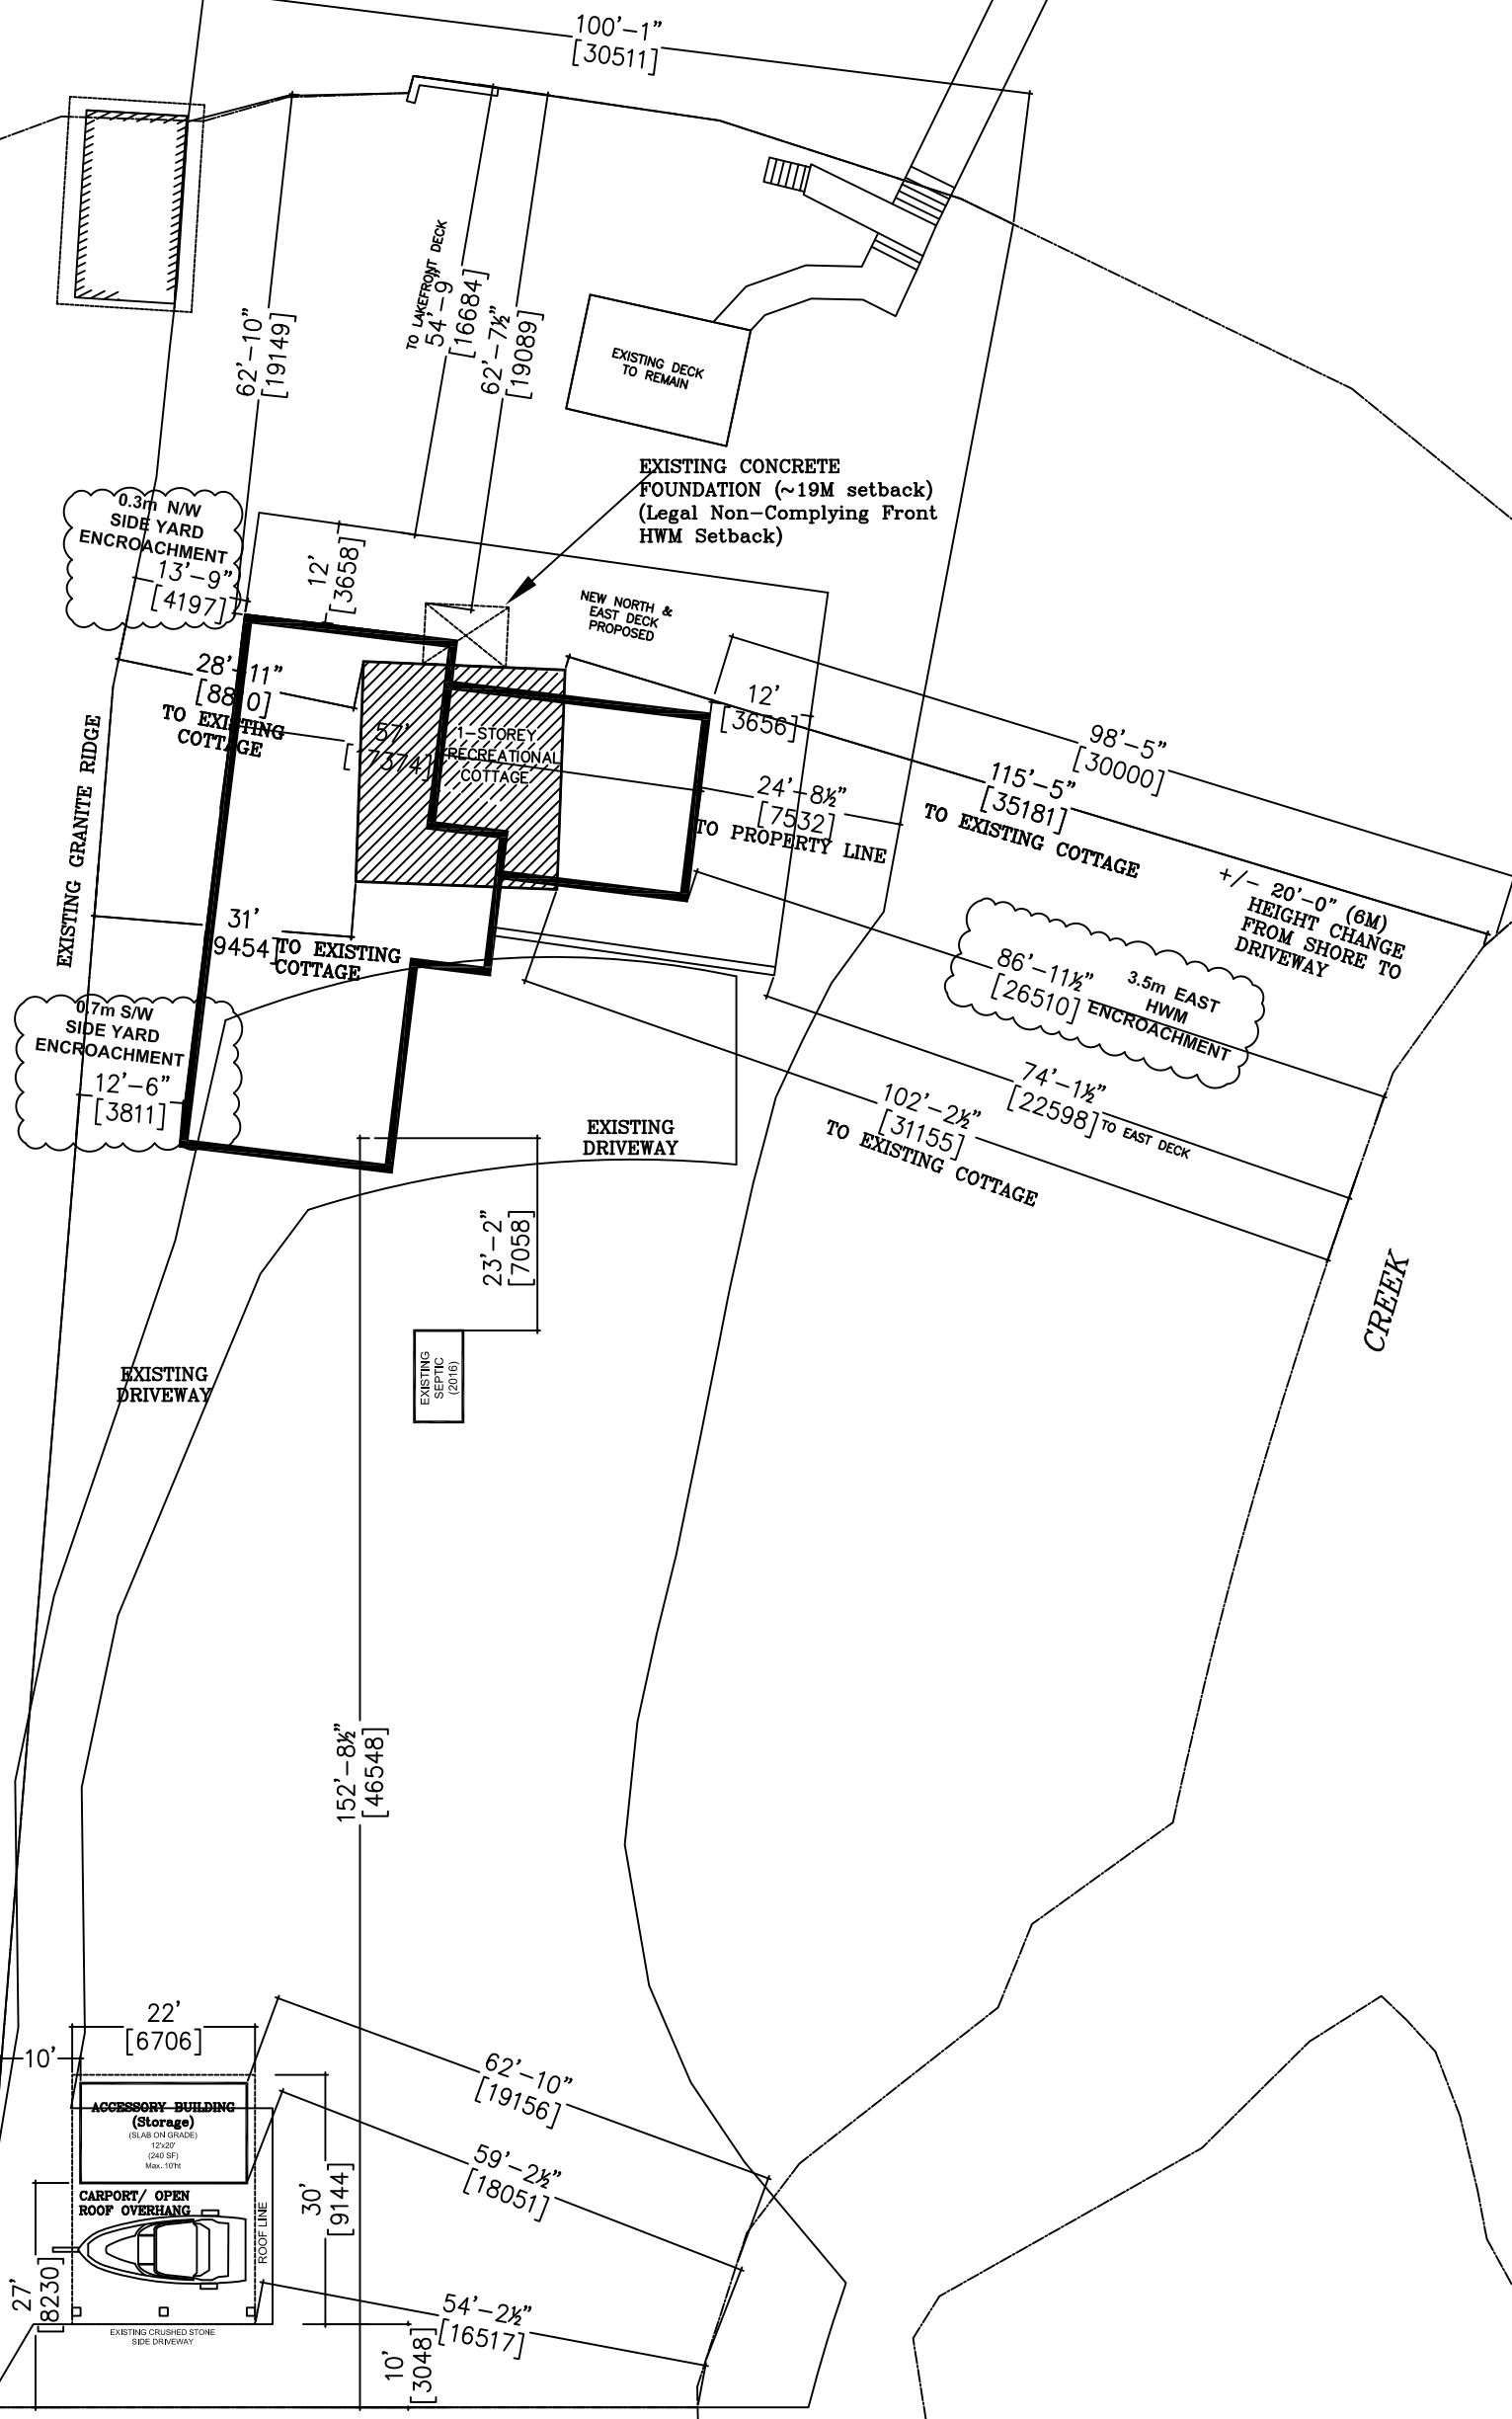

PROPOSED SITE PLAN
AUGUST 1, 2025