


LEGEND

■	DENOTES	SURVEY MONUMENT FOUND
□	DENOTES	SURVEY MONUMENT SET
SIB	DENOTES	STANDARD IRON BAR
SSIB	DENOTES	SHORT STANDARD IRON BAR
IB	DENOTES	IRON BAR
RIB	DENOTES	ROUND IRON BAR
PB	DENOTES	PLASTIC BAR
WIT	DENOTES	WITNESS
S	DENOTES	SET
M	DENOTES	MEASURED
E&P	DENOTES	ELLIOTT & PARR, O.L.S.
P&P	DENOTES	PIERCE & PIERCE, O.L.S.
JDB	DENOTES	J.D. BARNES LIMITED, O.L.S.
OFN	DENOTES	ORIGINAL PLAN AND FIELD NOTES FOR THE TOWNSHIP OF CHANDOS
P	DENOTES	PLAN 45R-17646
P1	DENOTES	PLAN 45R-628
P2	DENOTES	PLAN 45R-14517

TIES TO WATER'S EDGE FROM STATION 'A'

NUM	BEARING	DISTANCE
L1	N9°52'E	8.2
L2	N20°43'E	12.3
L3	N17°28'E	13.0
L4	N22°24'E	18.5
L5	N26°12'E	24.2
L6	N32°06'E	25.3
L7	N35°41'E	32.4
L8	N38°31'E	34.5
L9	N39°15'E	37.0
L10	N36°49'E	39.3
L11	N41°50'E	48.8
L12	N43°07'E	53.1
L13	N42°18'E	56.9
L14	N44°53'E	60.0
L15	N46°16'E	66.8
L16	N50°03'E	75.4

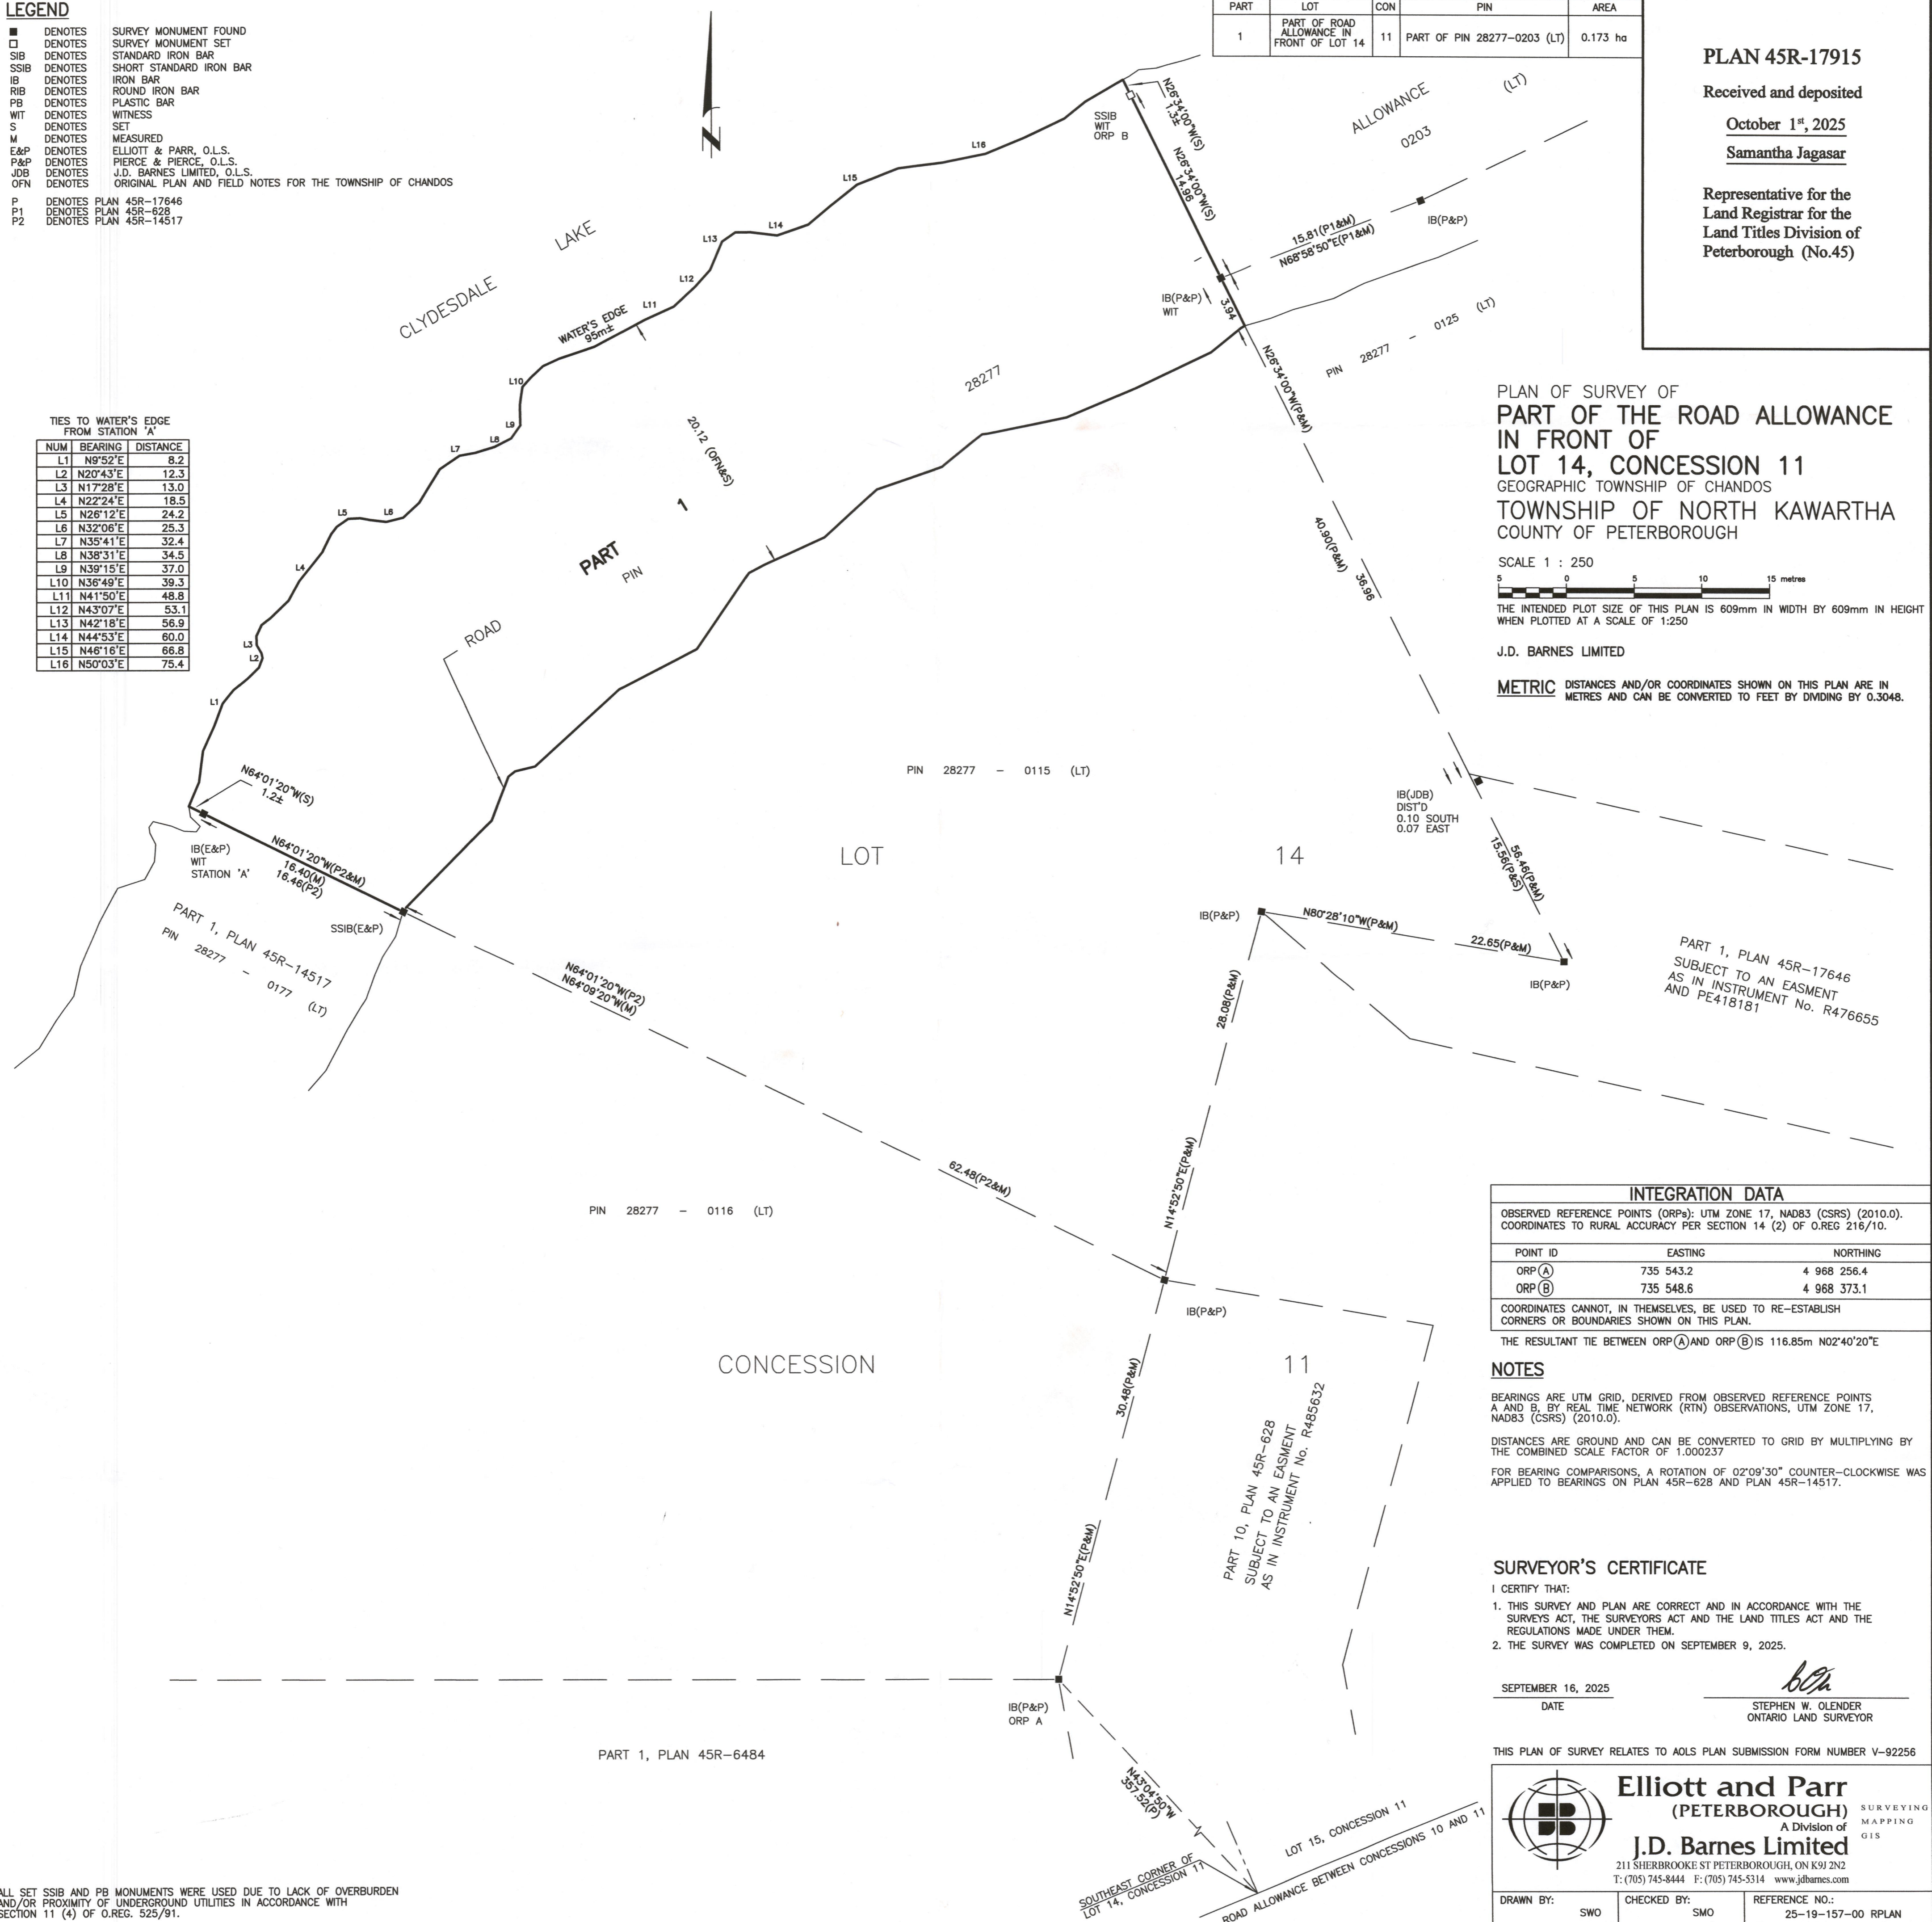

ALL SET SSIB AND PB MONUMENTS WERE USED DUE TO LACK OF OVERBURDEN
AND/OR PROXIMITY OF UNDERGROUND UTILITIES IN ACCORDANCE WITH
SECTION 11 (4) OF O.REG. 525/91.